

ADDENDUM NO. 3

TO: ALL PLAN HOLDERS

RE: Downtown East Drainage Improvements – City of Stuttgart, Arkansas


ADDENDUM DATE: April 19, 2024

The Plans, Specifications and Contract Documents for the above referenced project are hereby modified as follows:

Sheets Revised: The following plans sheets have been revised and are attached to this addendum. These sheets are to be replaced in the overall sheet set. **Sheets 45-47 & 50-57.**

ADDENDUM NO.3 ISSUED BY:





A.L. FRANKS ENGINEERING



Caleb Mudford, P.E.
Project Manager



4-19-24

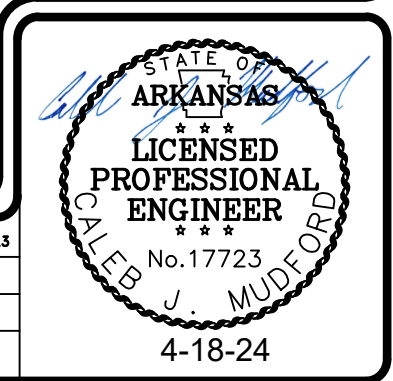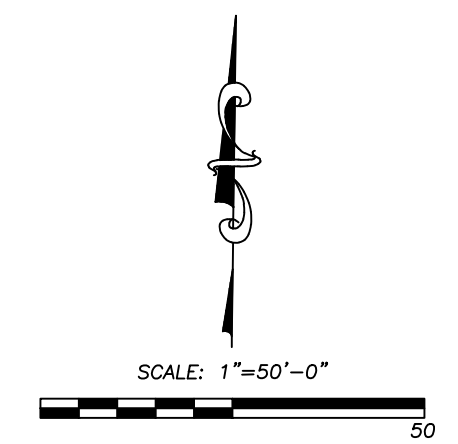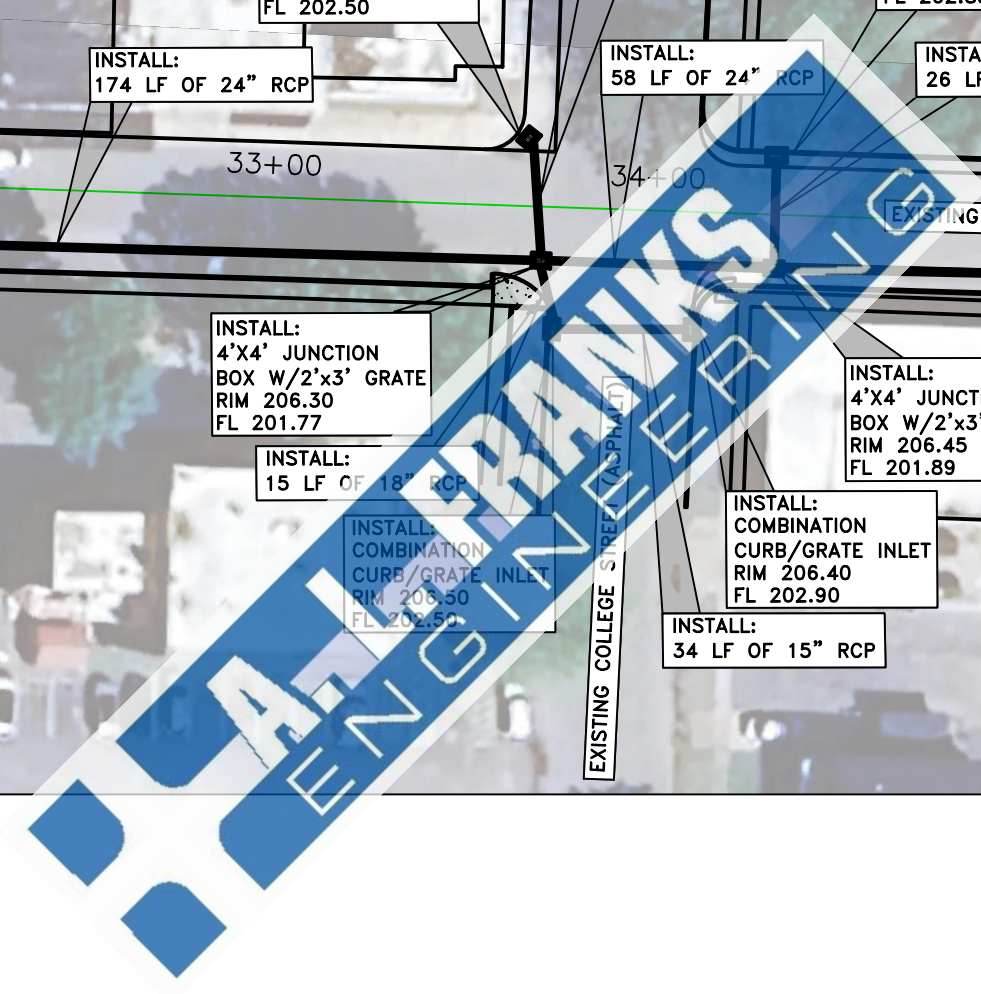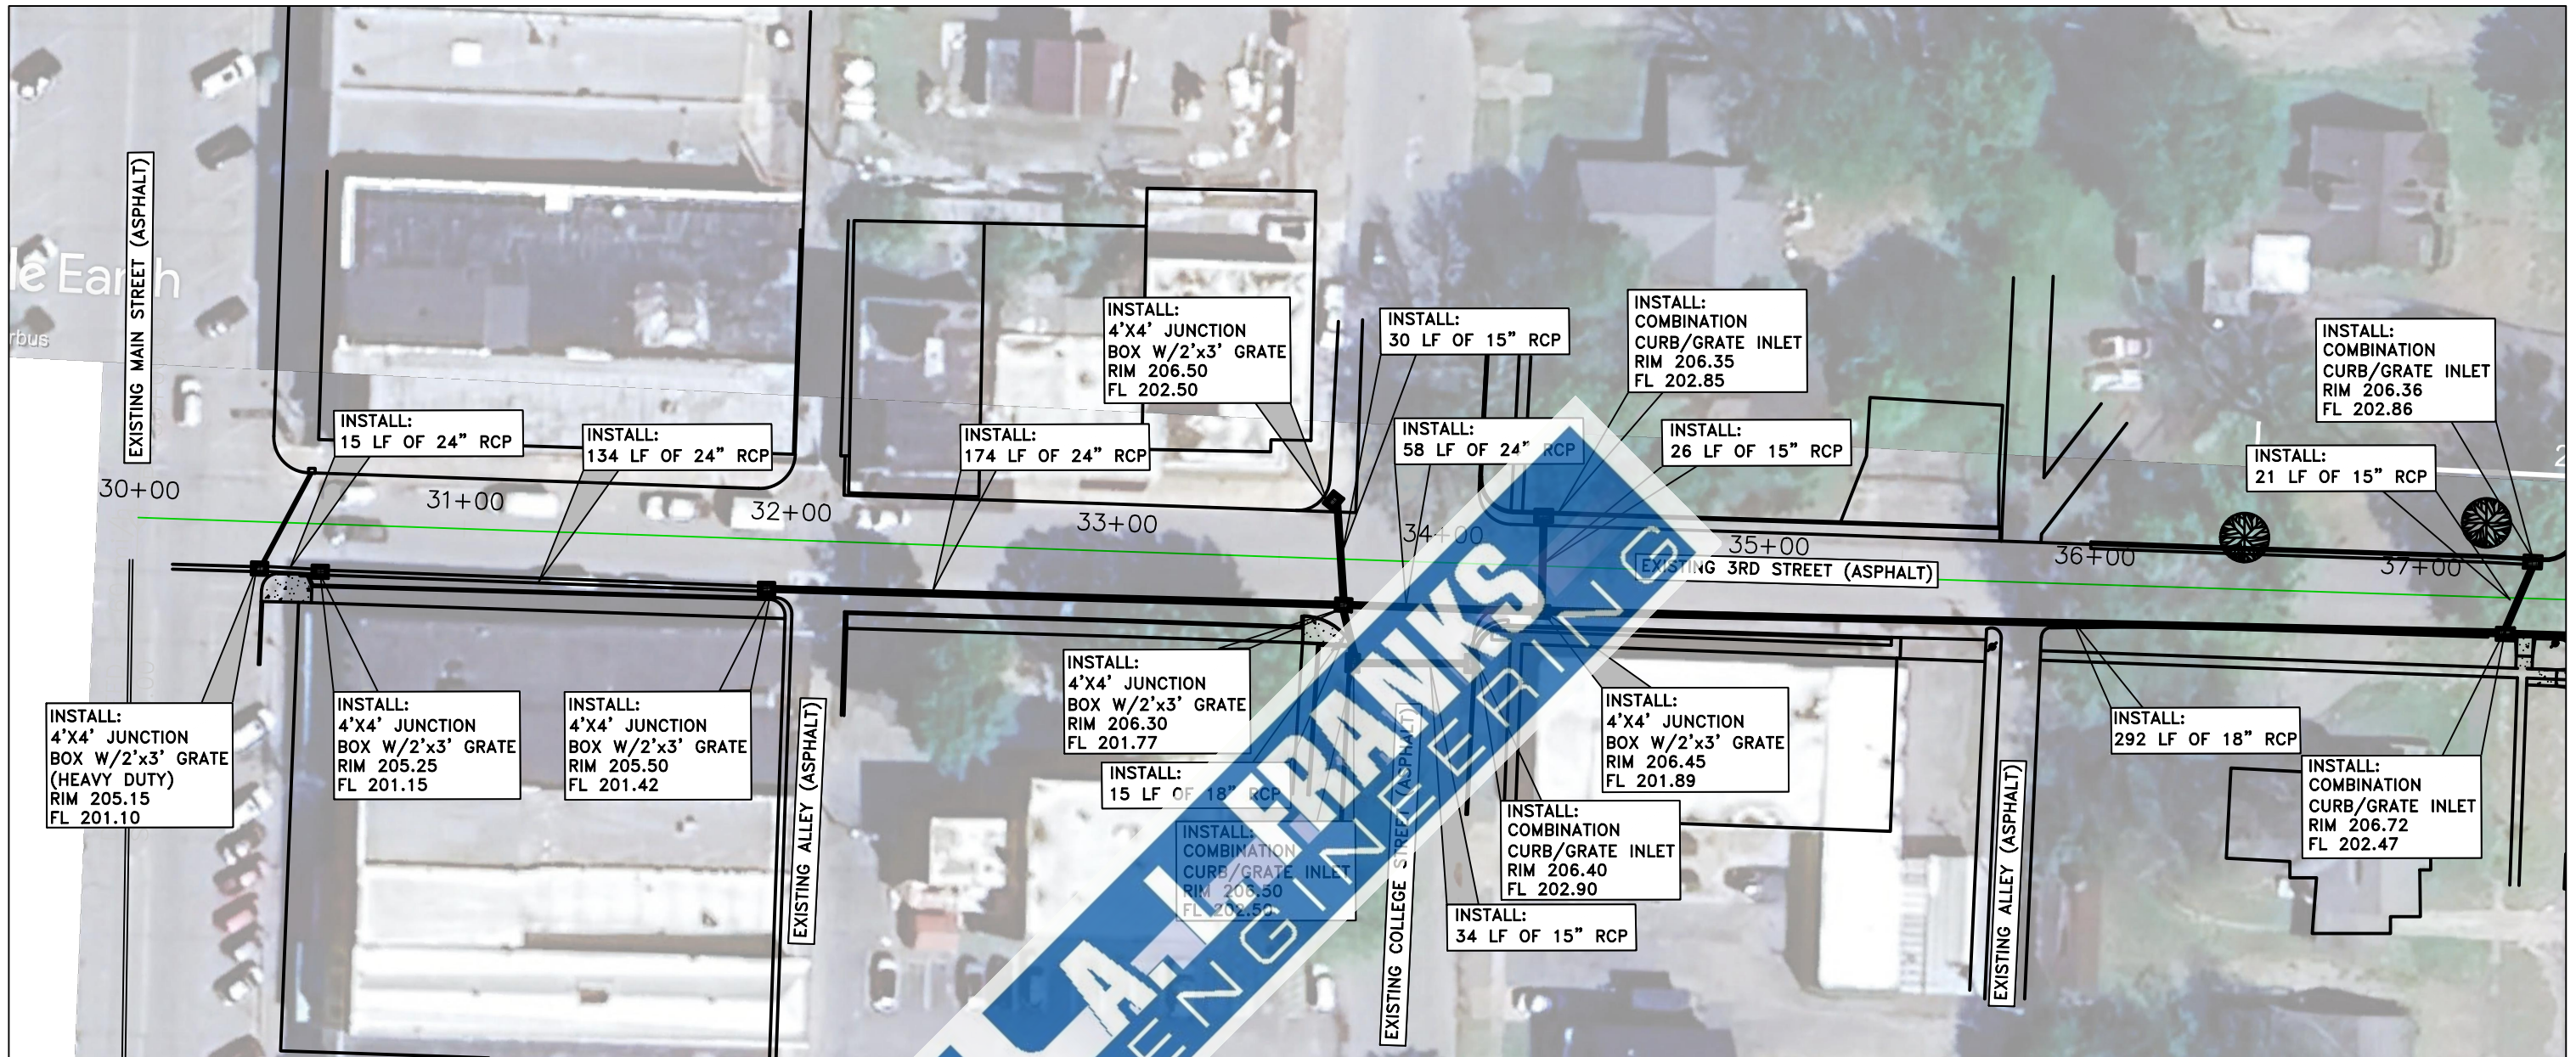

Date	Revision	By
4/18/24	1-Additional elevation data added	CJM

Designed CJM
 Checked KSB
 Drawn CJM
 Approved KSB

A.L. FRANKS ENGINEERING




118 East Broad Street
 Texarkana, Arkansas 71854
 Phone (870) 216-1906
 Fax (870) 216-1907

CITY OF STUTT GART
 DOWNTOWN EAST DRAINAGE IMPROVEMENTS
 STUTT GART, ARKANSAS 72160

STORM PLAN
 3RD STREET

Job No.: ST-02-23
 Scale: 1"=50'
 Date: 4/2024
 Sheet 45

C:\Users\mudford\OneDrive\Documents\A.L. Franks Engineering\Projects\Stuttgart\ST-02-23\Drawings\East Drainage\Design\02.dwg

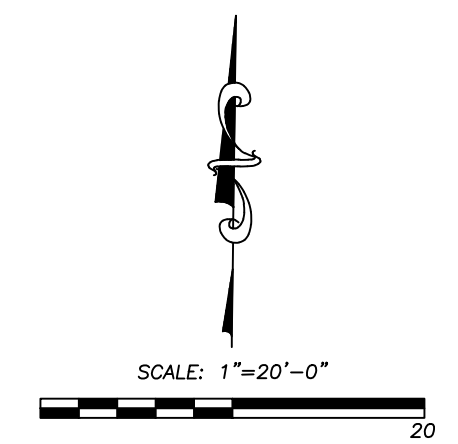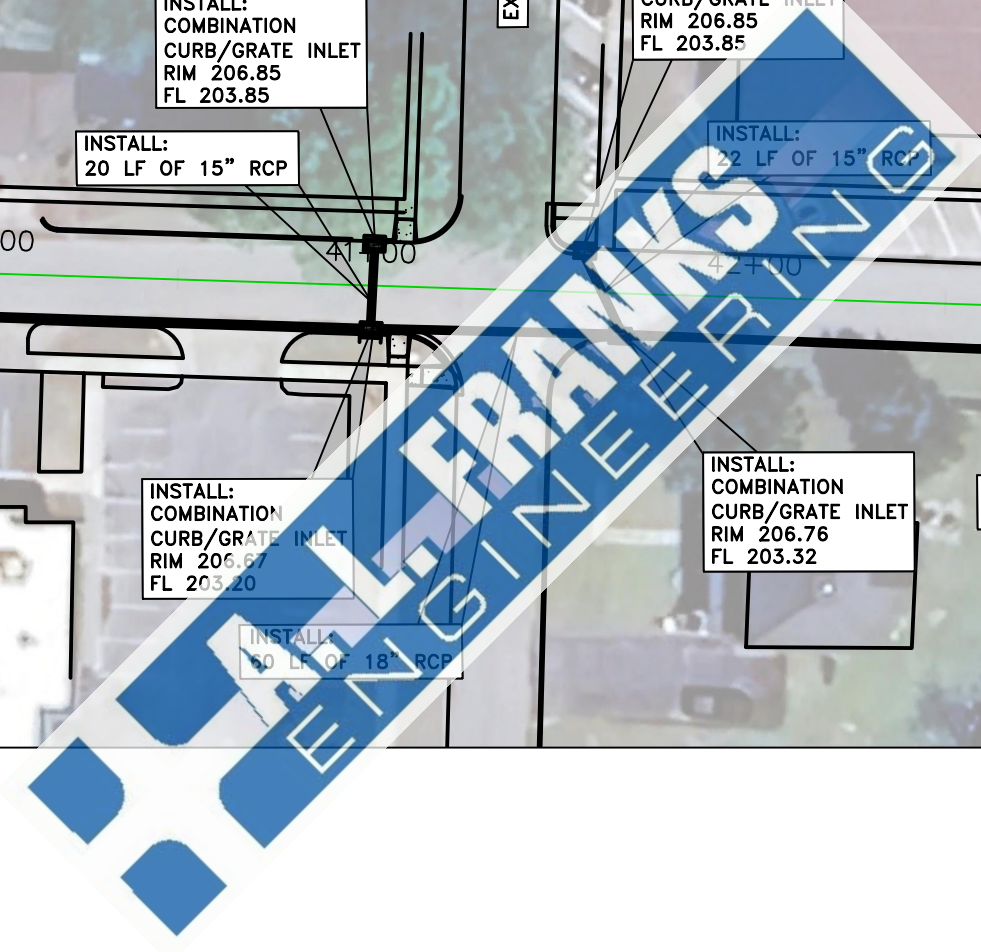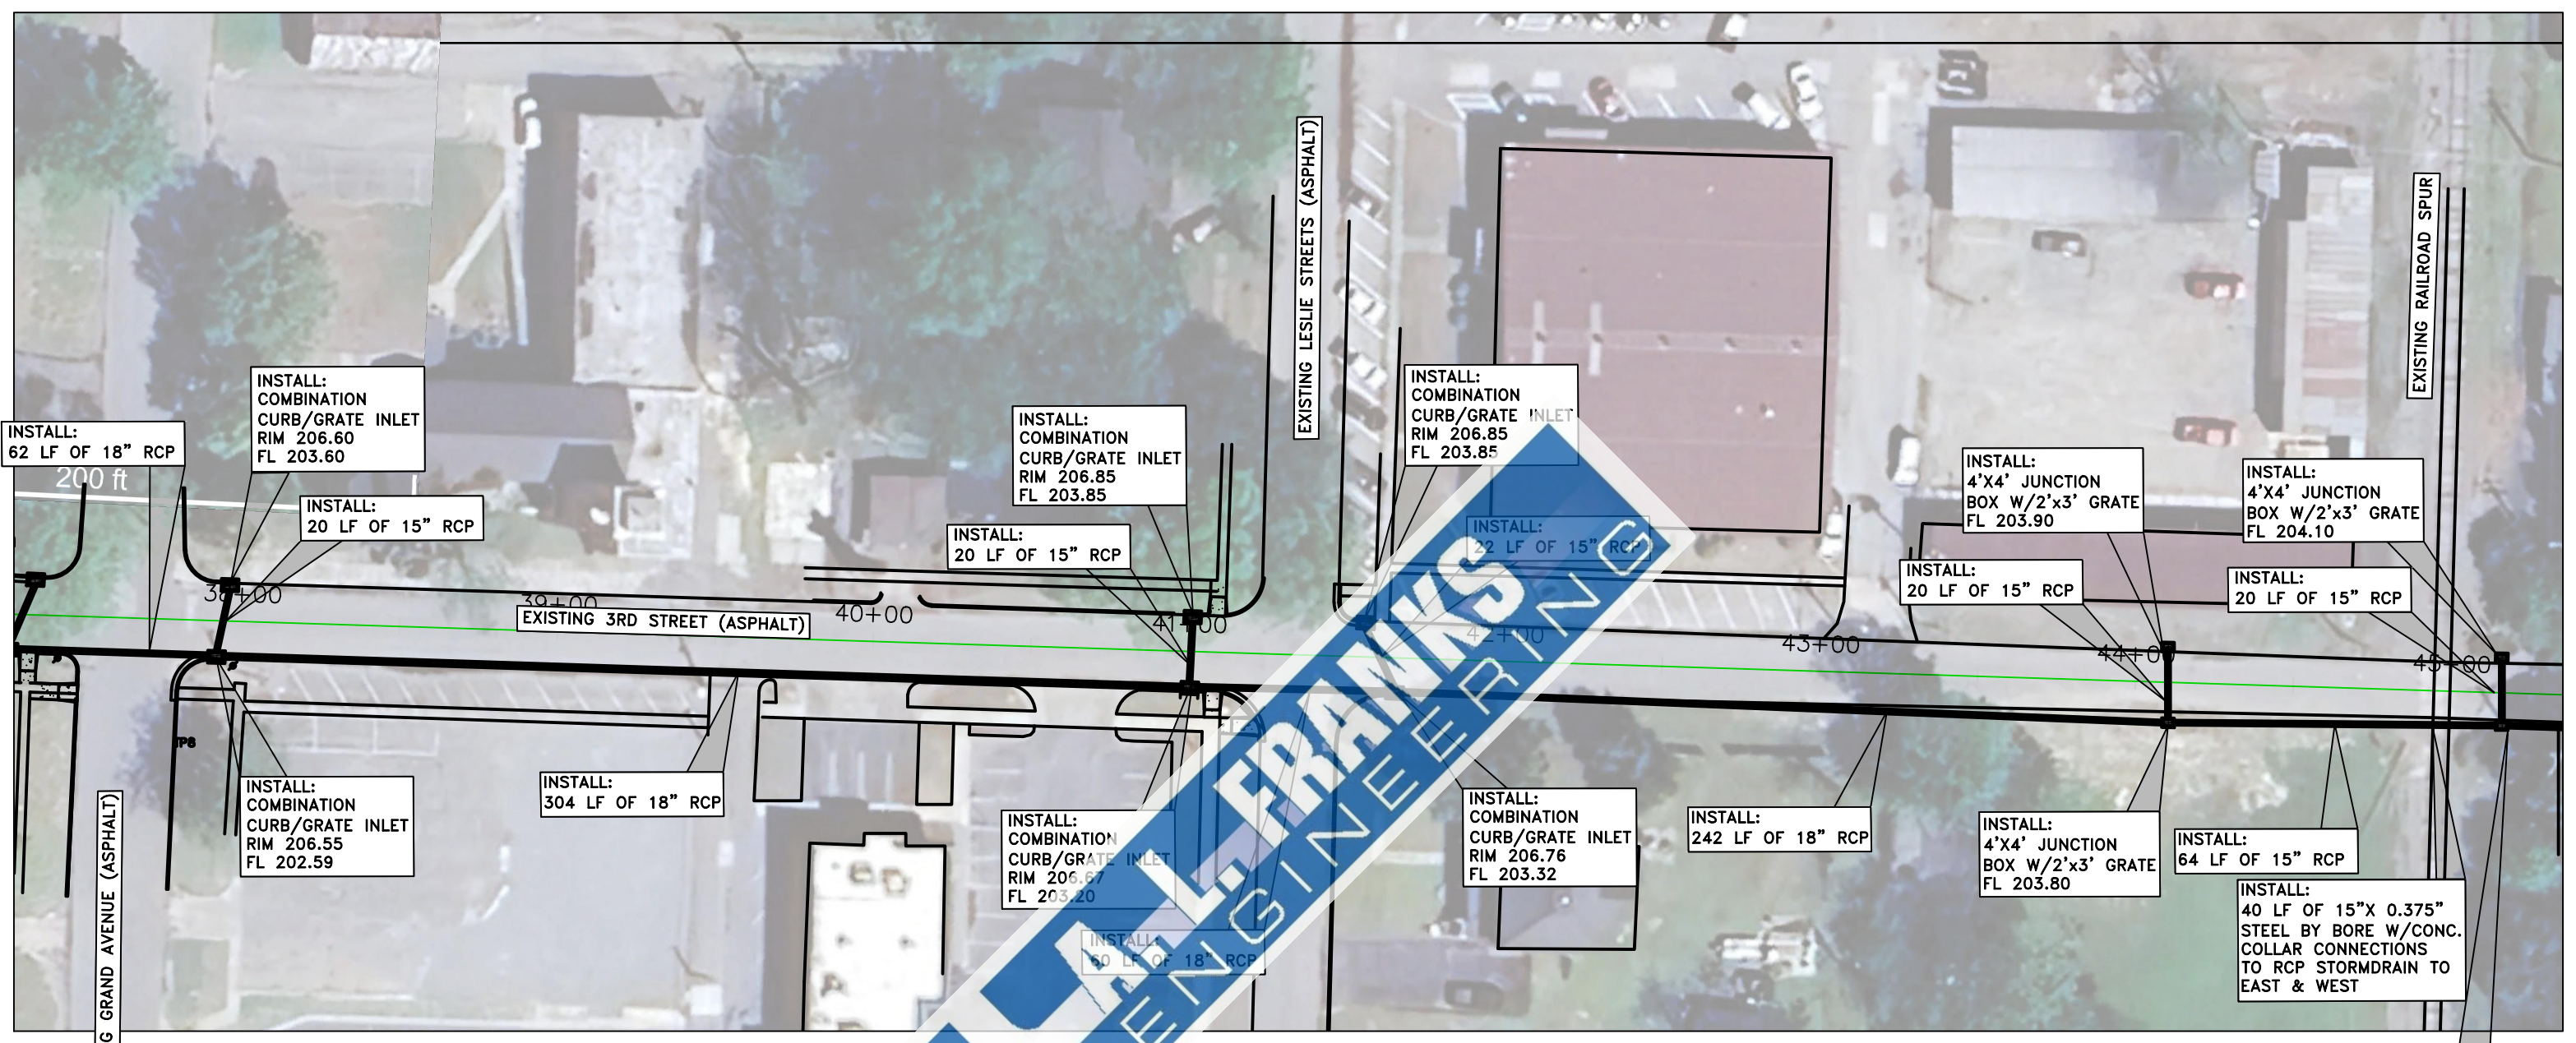

Date	Revision	By
4/18/24	1-Additional elevation data added	CJM

Designed CJM
 Checked KSB
 Drawn CJM
 Approved KSB

A.L. FRANKS ENGINEERING

118 East Broad Street
 Texarkana, Arkansas 71854
 Phone (870) 216-1906
 Fax (870) 216-1907





CITY OF STUTT GART
 DOWNTOWN EAST DRAINAGE IMPROVEMENTS
 STUTT GART, ARKANSAS 72160

STORM PLAN
 3RD STREET

Job No.: ST-02-23
 Scale: 1"=50'
 Date: 4/2024
 Sheet 46

STATE OF ARKANSAS
 LICENSED PROFESSIONAL ENGINEER
 No. 17723
 J. MUDFORD

4-18-24

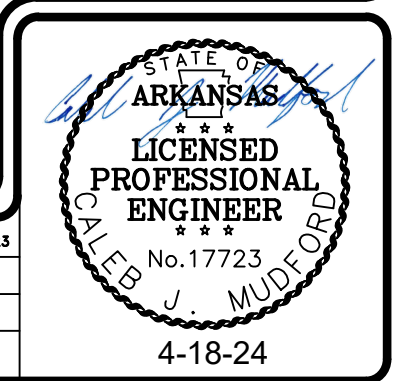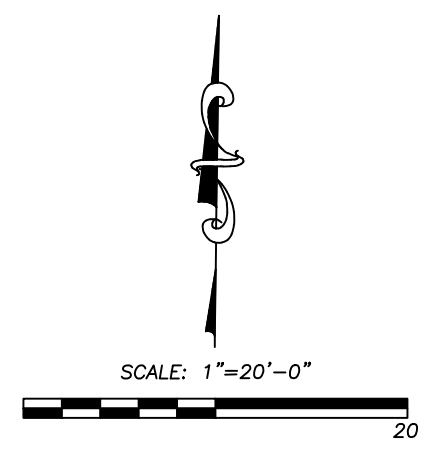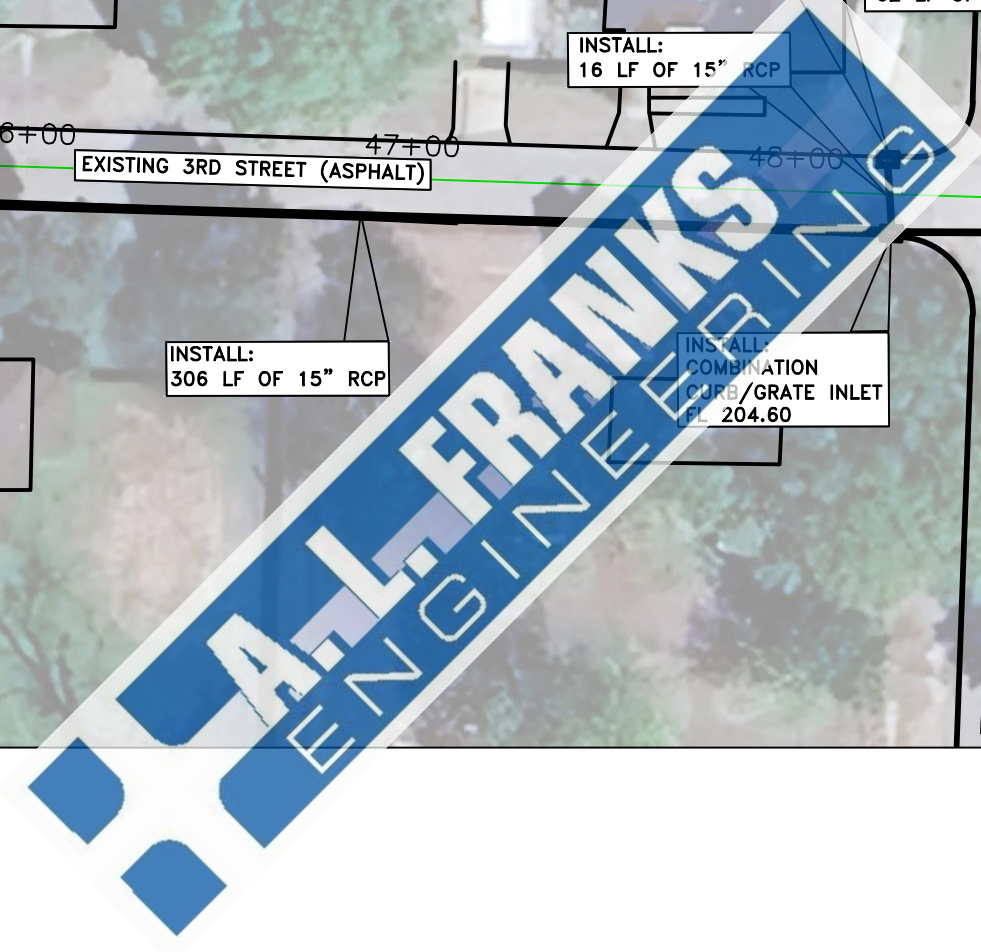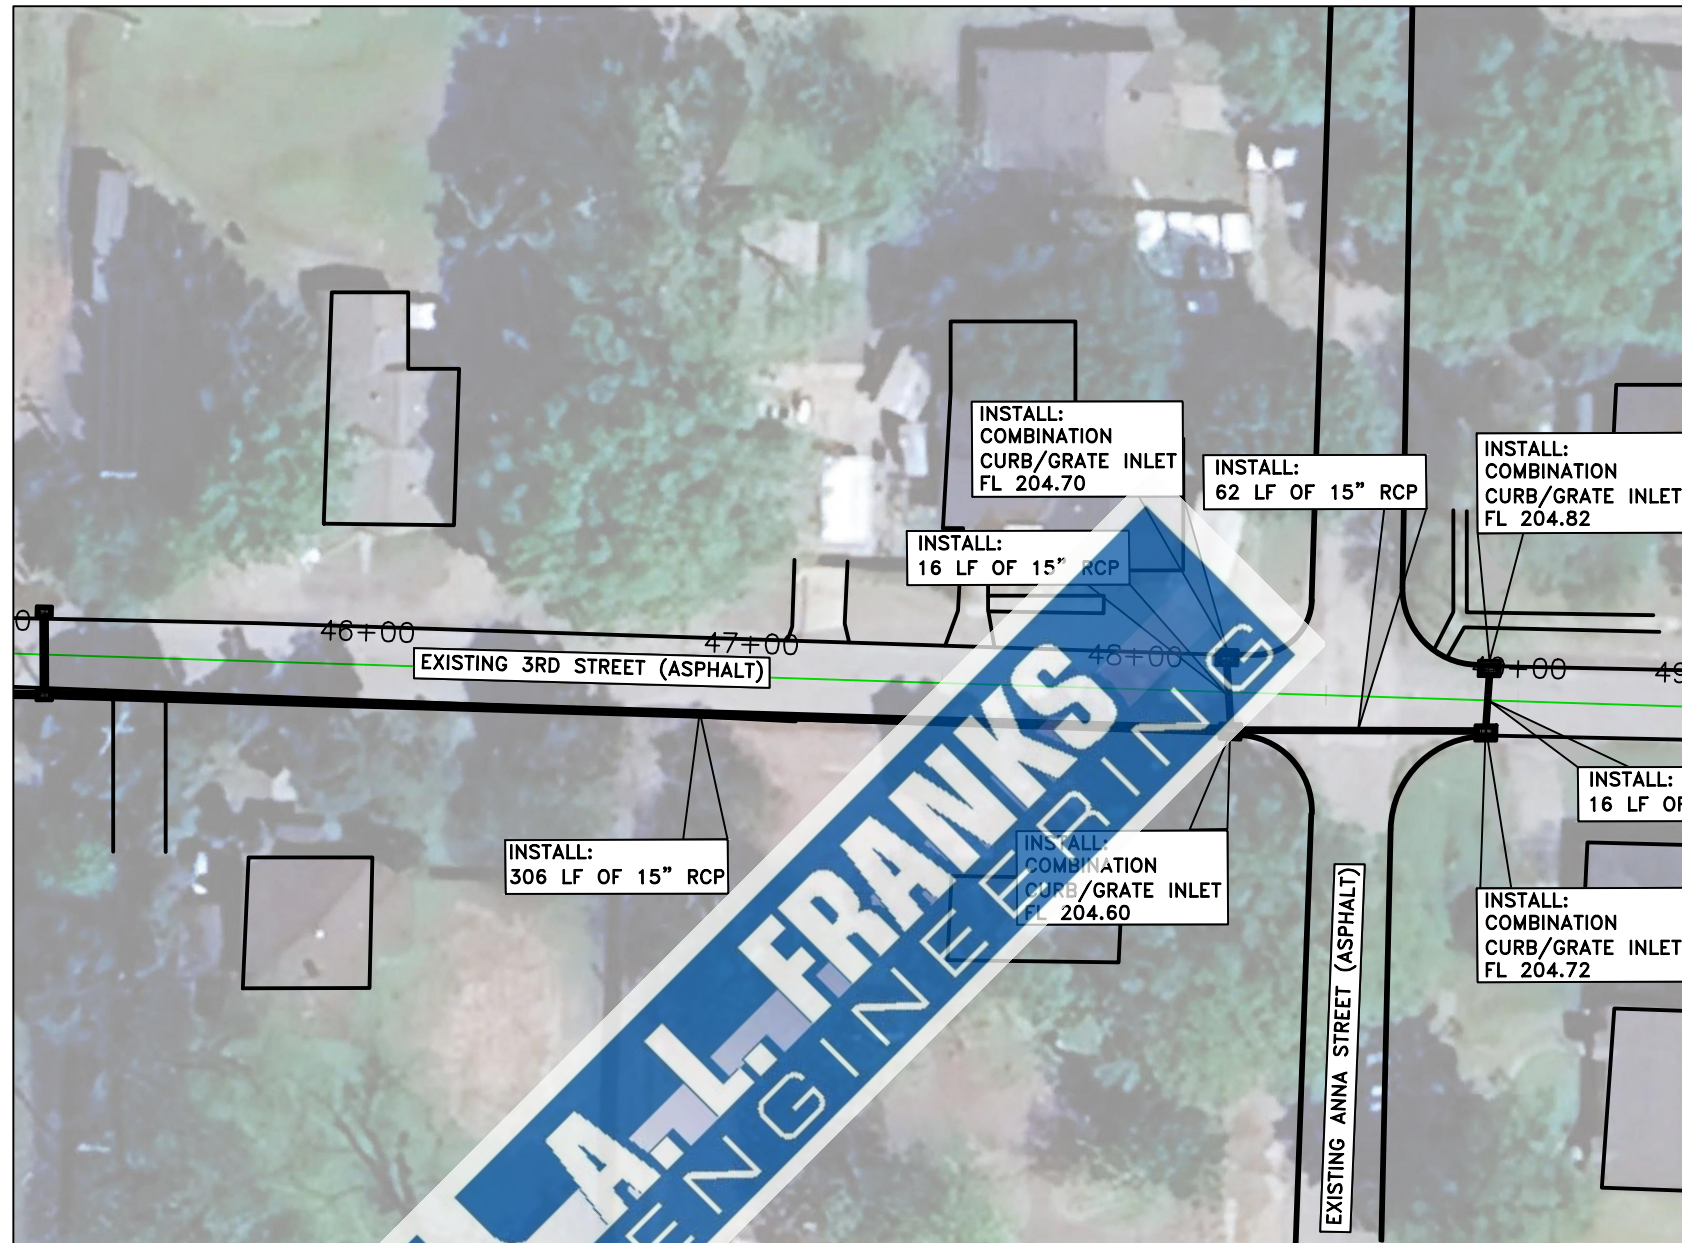

Date	Revision	By
4/18/24	1-Additional elevation data added	CJM

Designed CJM
 Checked KSB
 Drawn CJM
 Approved KSB







118 East Broad Street
 Texarkana, Arkansas 71854
 Phone (870) 216-1906
 Fax (870) 216-1907

CITY OF STUTT GART
 DOWNTOWN EAST DRAINAGE IMPROVEMENTS
 STUTT GART, ARKANSAS 72160

SITE PLAN
 3RD STREET

Job No.: ST-02-23
 Scale: 1"=50'
 Date: 4/2024
 Sheet 47

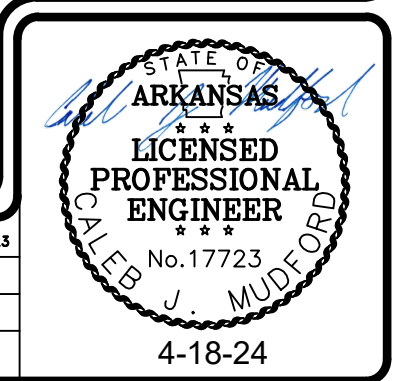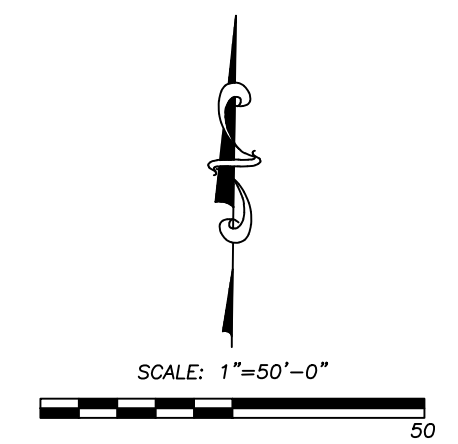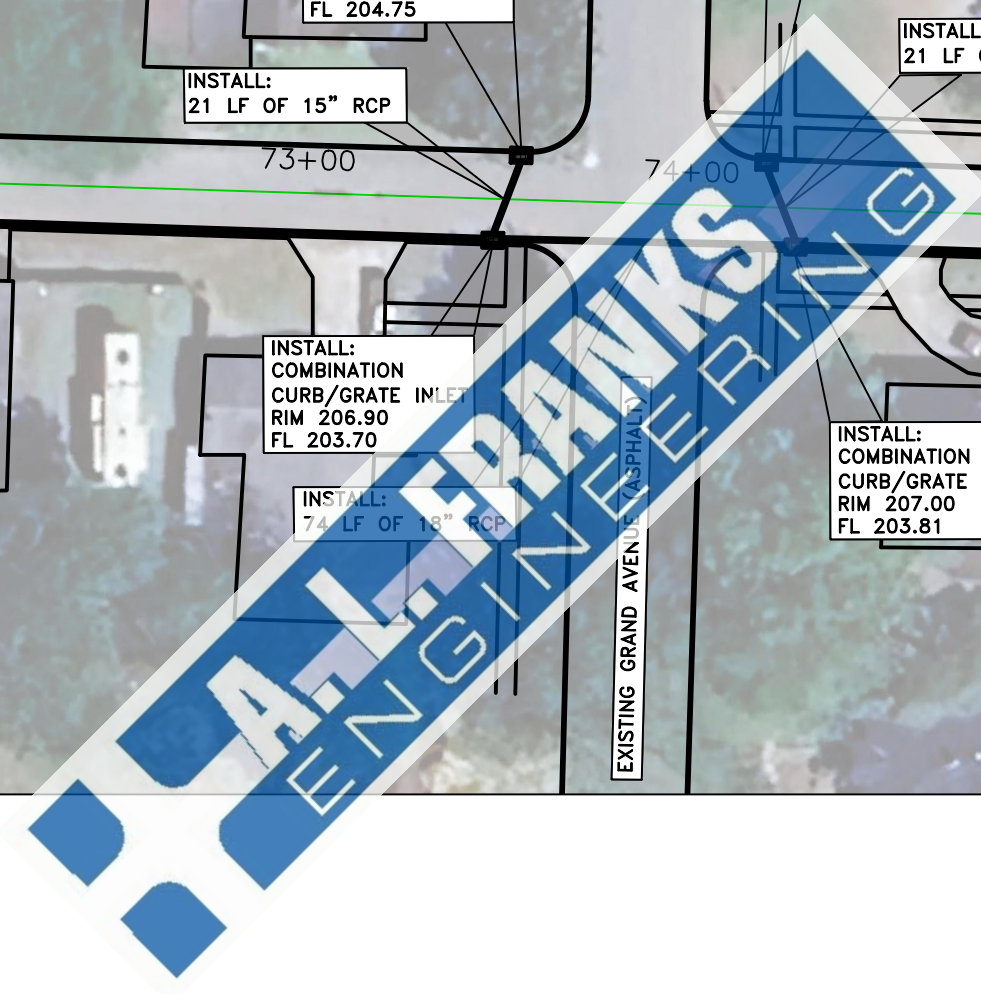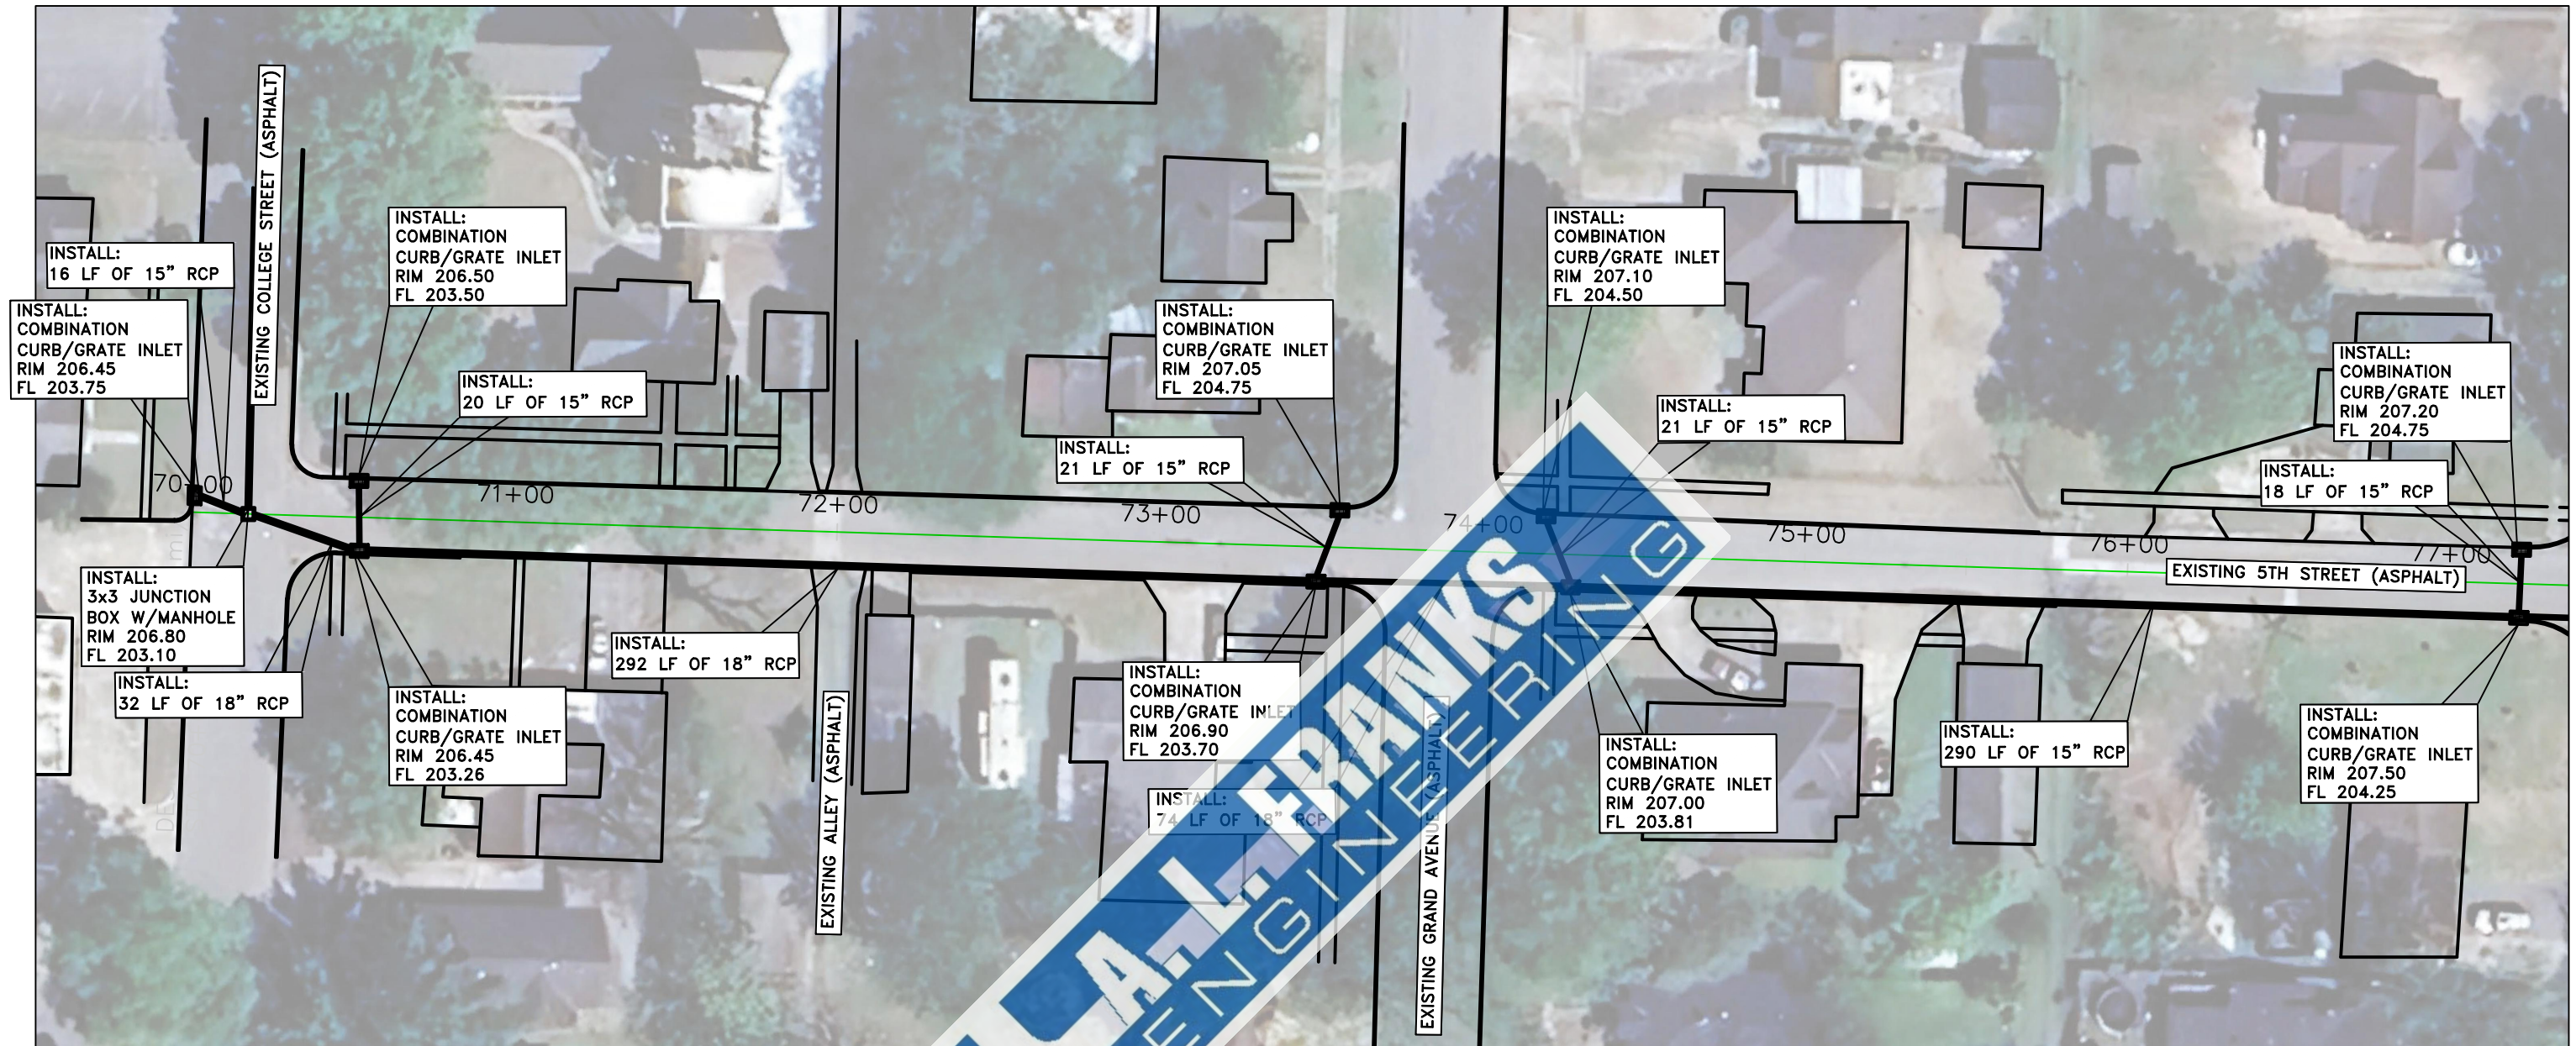

Date	Revision	By
4/18/24	1-Additional elevation data added	CJM

Designed CJM
 Checked KSB
 Drawn CJM
 Approved KSB






118 East Broad Street
 Texarkana, Arkansas 71854
 Phone (870) 216-1906
 Fax (870) 216-1907

CITY OF STUTT GART
 DOWNTOWN EAST DRAINAGE IMPROVEMENTS
 STUTT GART, ARKANSAS 72160

STORM PLAN
 5TH STREET

Job No.: ST-02-23
 Scale: 1"=50'
 Date: 4/2024
 Sheet 50

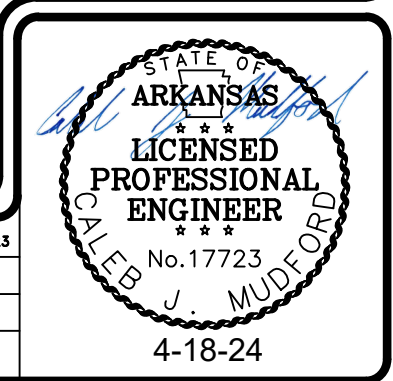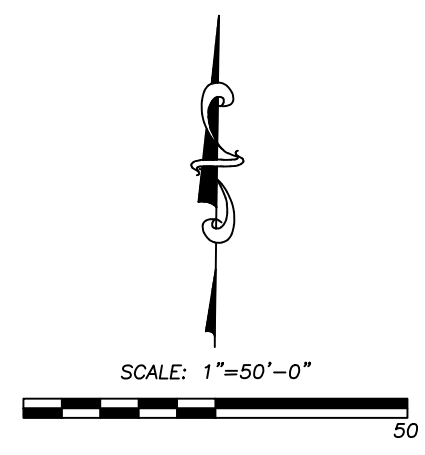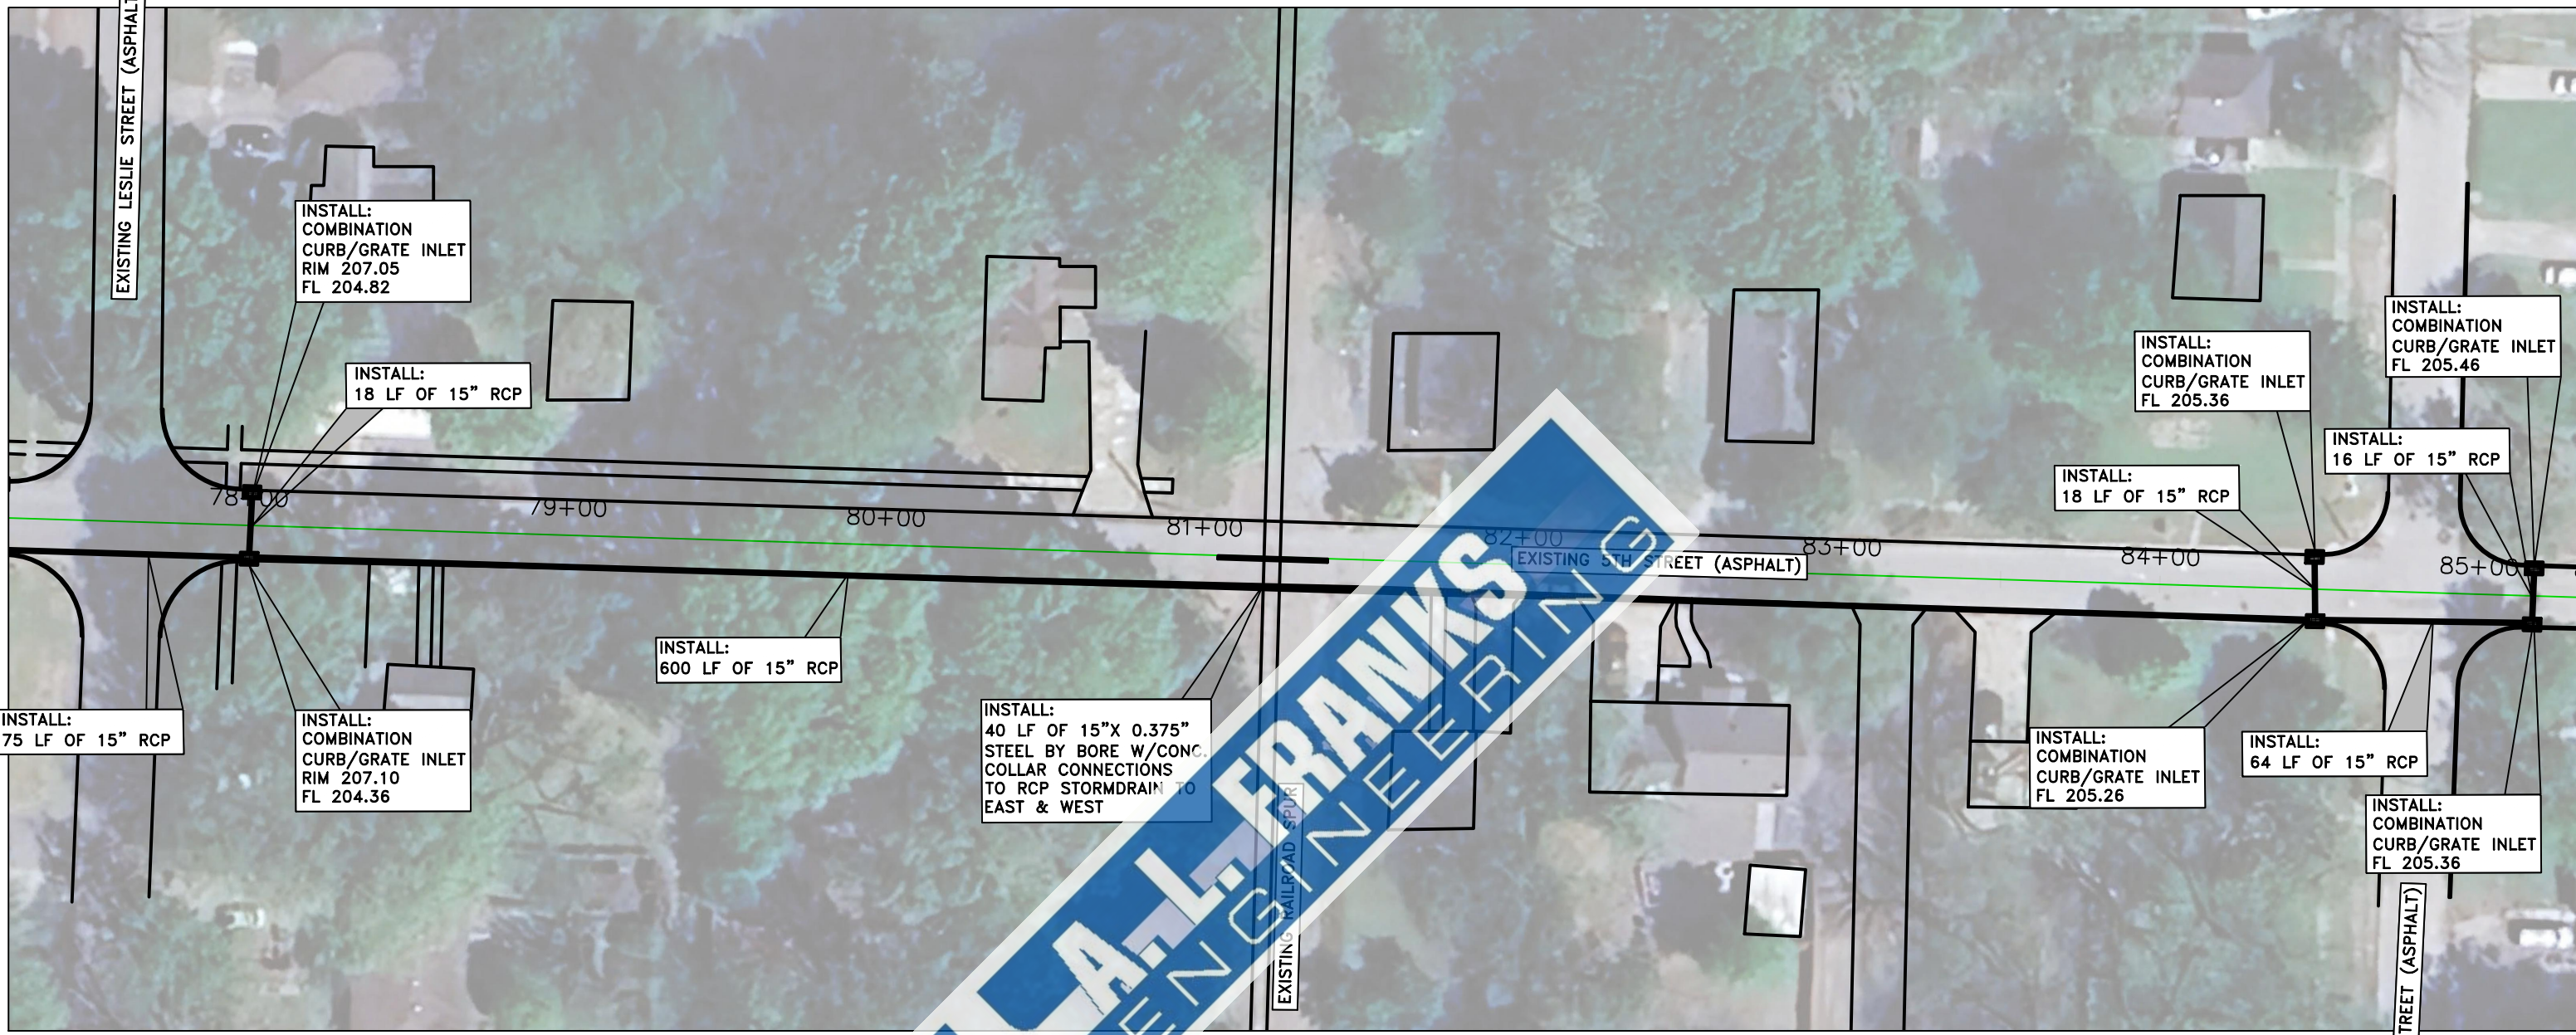

Date	Revision	By
4/18/24	1-Additional elevation data added	CJM

Designed CJM
 Checked KSB
 Drawn CJM
 Approved KSB





 118 East Broad Street
 Texarkana, Arkansas 71854
 Phone (870) 216-1906
 Fax (870) 216-1907

CITY OF STUTT GART
 DOWNTOWN EAST DRAINAGE IMPROVEMENTS
 STUTT GART, ARKANSAS 72160

STORM PLAN
 5TH STREET

Job No.: ST-02-23
 Scale: 1"=50'
 Date: 4/2024
 Sheet 51

4-18-24

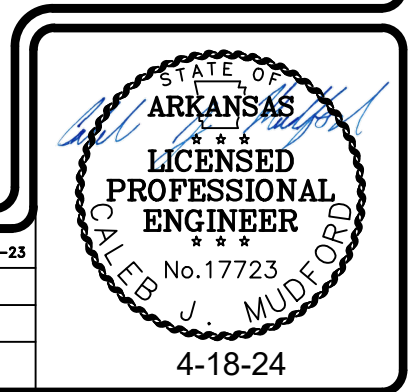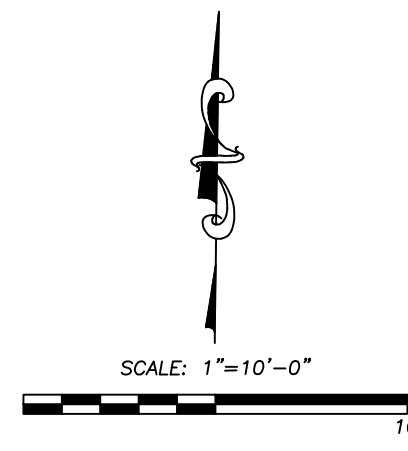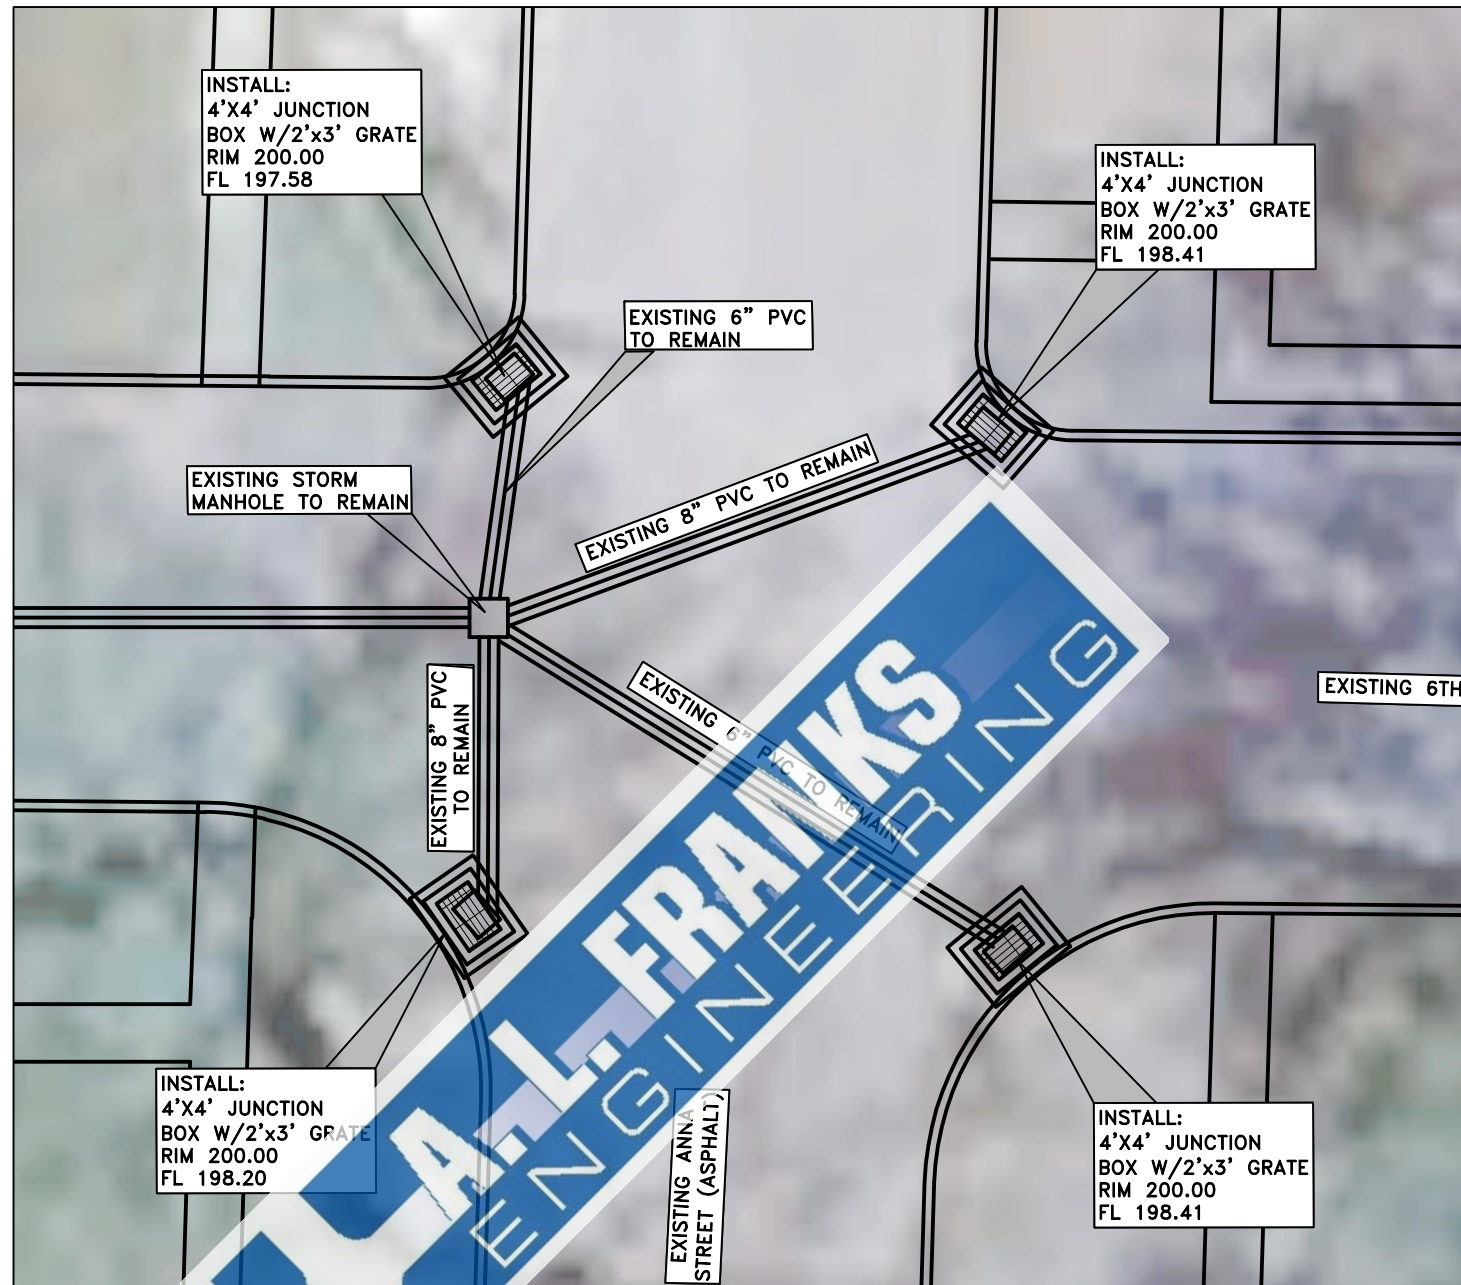

Date	Revision	By
4/18/24	1-Additional elevation data added	CJM

Designed CJM
 Checked KSB
 Drawn CJM
 Approved KSB






118 East Broad Street
 Texarkana, Arkansas 71854
 Phone (870) 216-1906
 Fax (870) 216-1907

CITY OF STUTT GART
 DOWNTOWN EAST DRAINAGE IMPROVEMENTS
 STUTT GART, ARKANSAS 72160

STORM PLAN
 6TH & ANNA STREET

Job No.: ST-02-23
 Scale: 1"=10'
 Date: 4/2024
 Sheet 52

C:\Users\amudford\OneDrive\Documents\Projects\Stuttgart\ST-02-23_Downtown_East_Drainage\Design_02.dwg

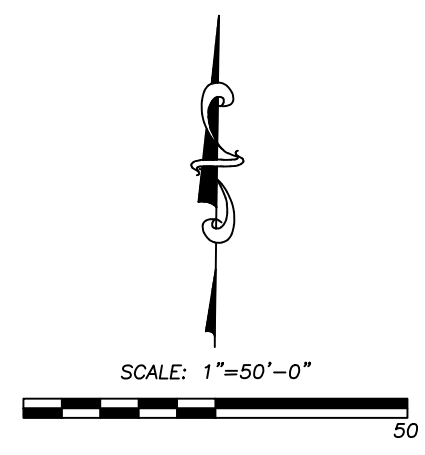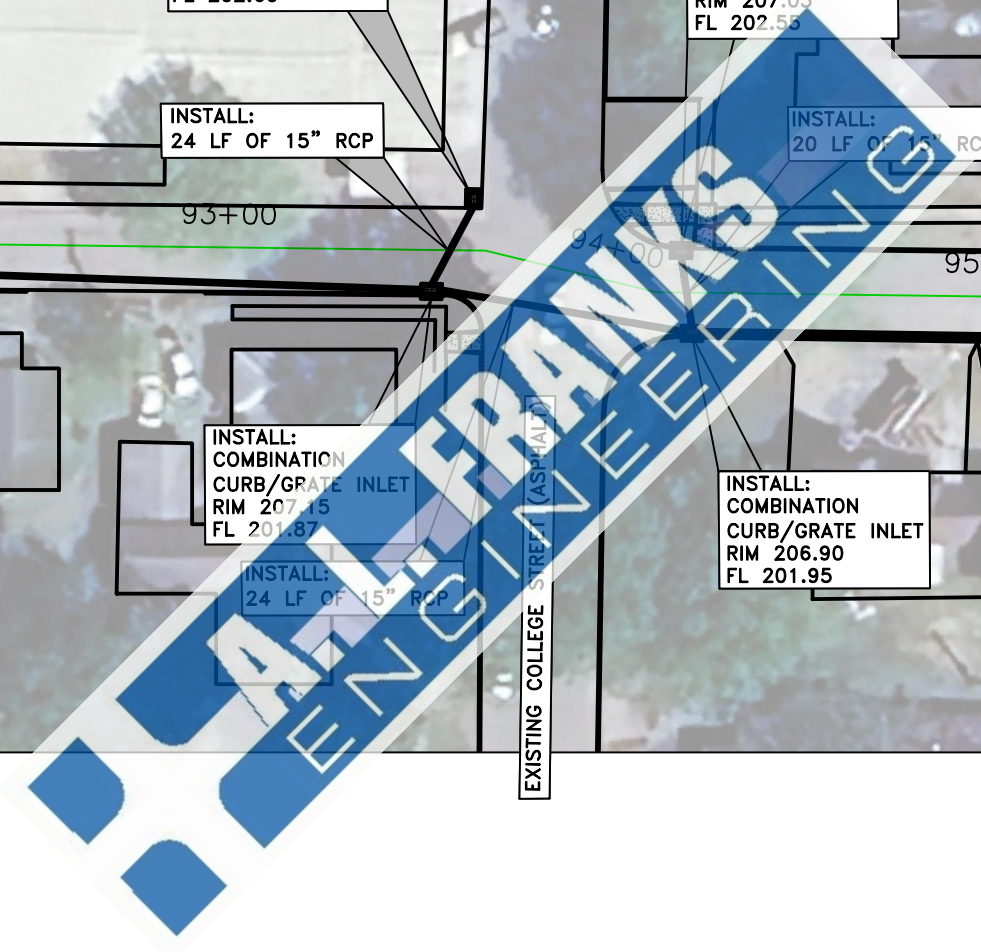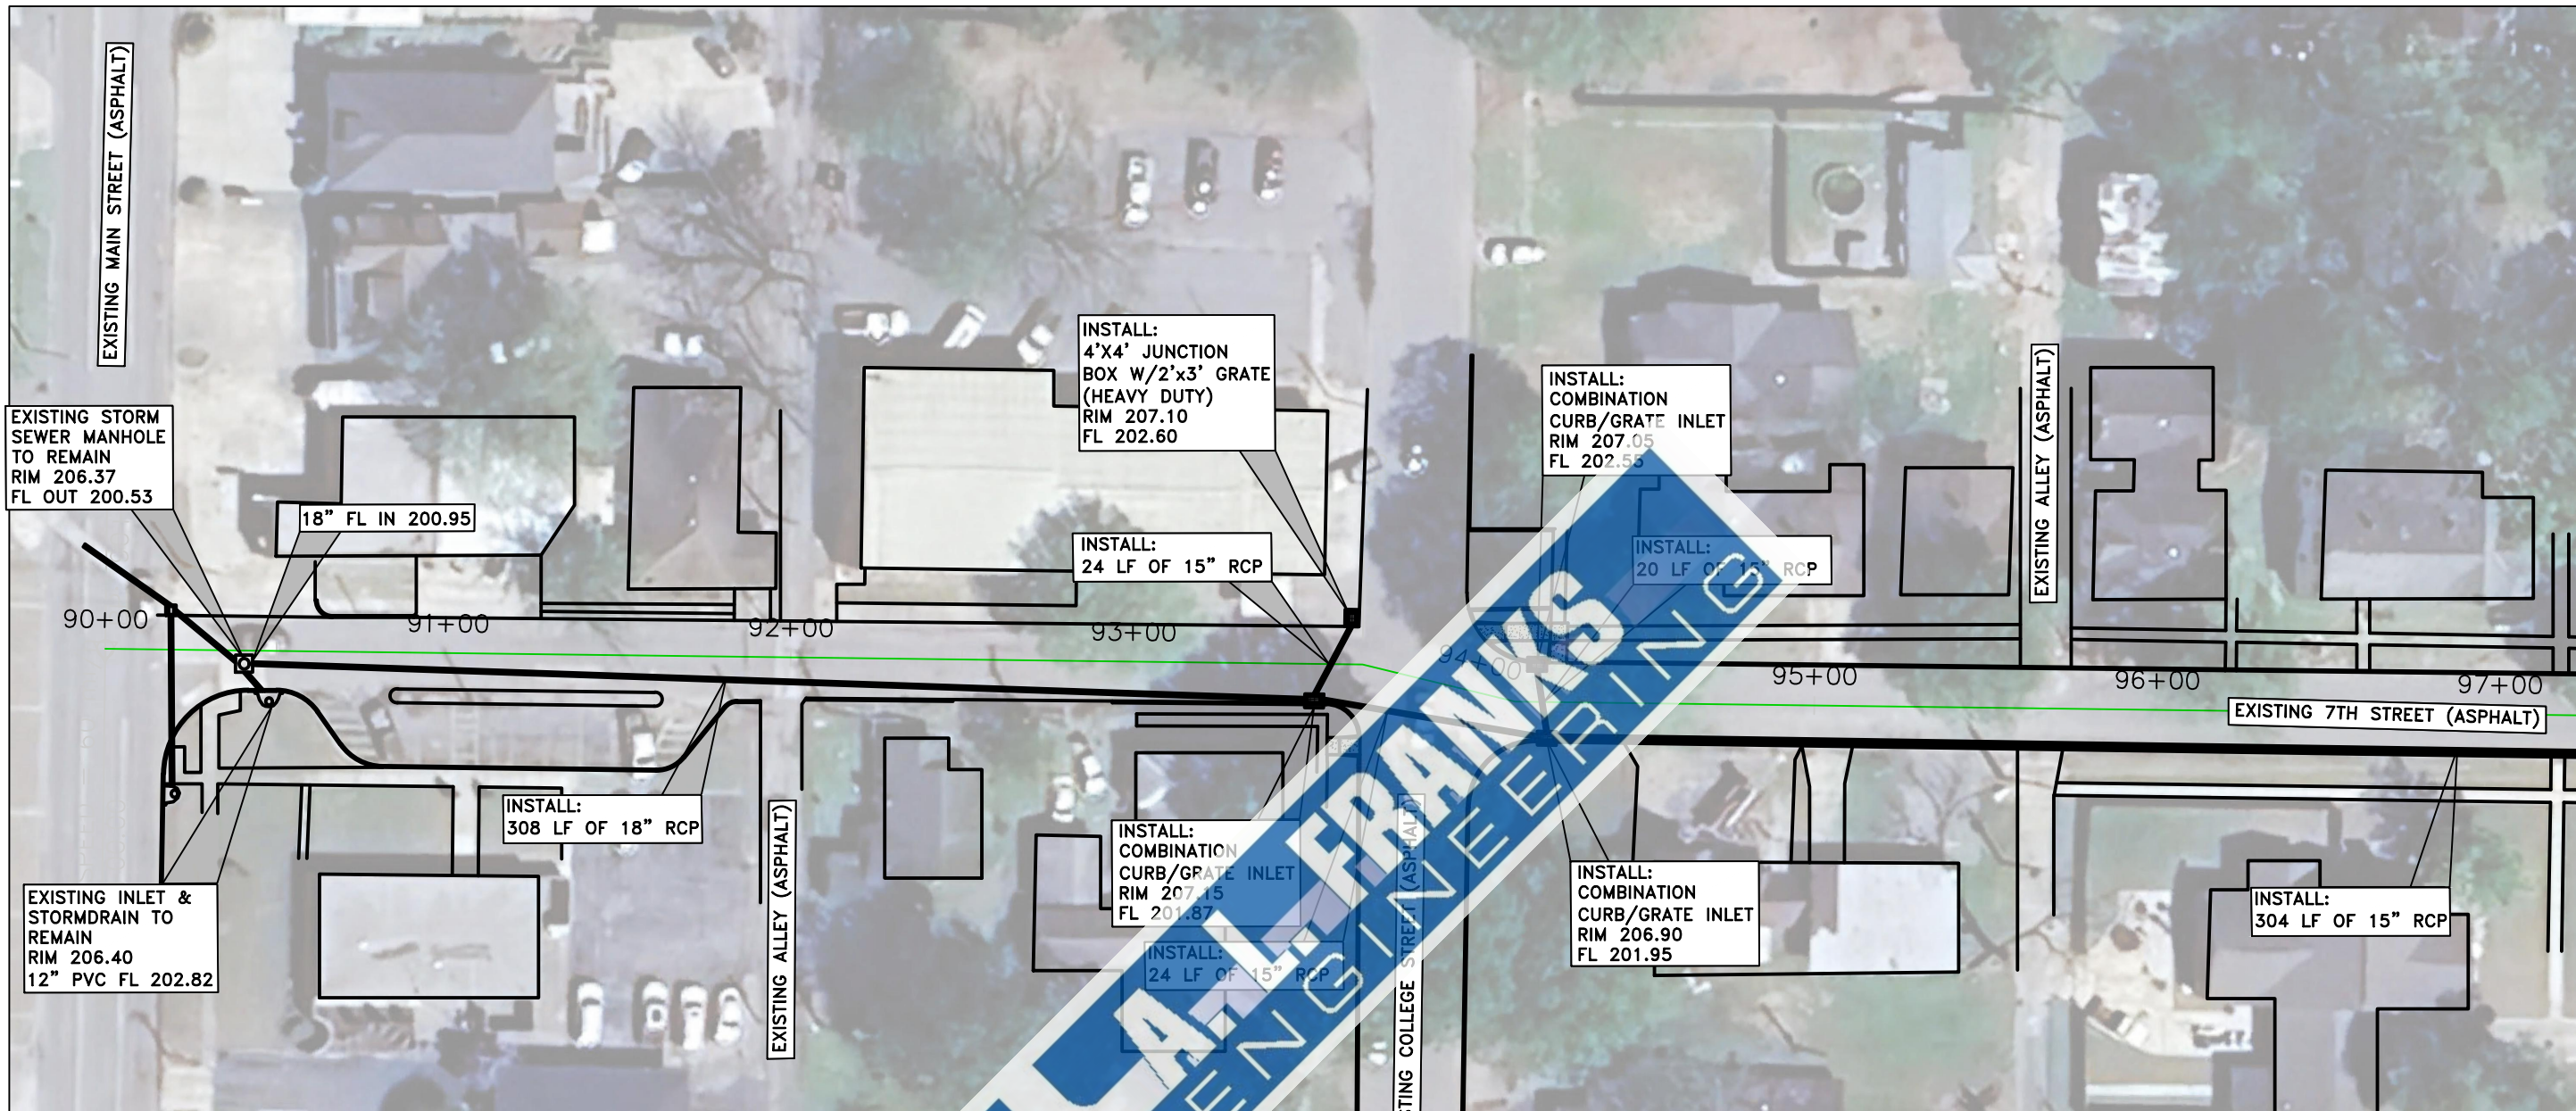

Date	Revision	By
4/18/24	1-Additional elevation data added	CJM

Designed CJM
 Checked KSB
 Drawn CJM
 Approved KSB





118 East Broad Street
 Texarkana, Arkansas 71854
 Phone (870) 216-1906
 Fax (870) 216-1907

CITY OF STUTTGART
 DOWNTOWN EAST DRAINAGE IMPROVEMENTS
 STUTTGART, ARKANSAS 72160

STORM PLAN
 7TH STREET

Job No.: ST-02-23
 Scale: 1"=50'
 Date: 4/2024
 Sheet 53

STATE OF ARKANSAS
 LICENSED PROFESSIONAL ENGINEER
 No. 17723
 CALEB J. MUDFORD
 4-18-24

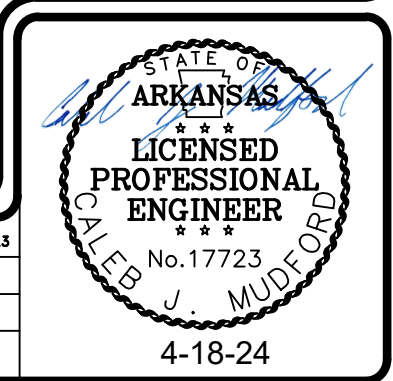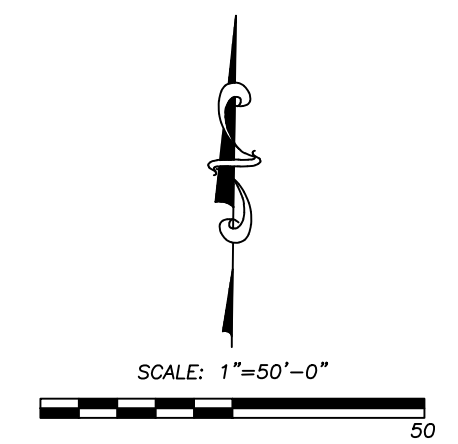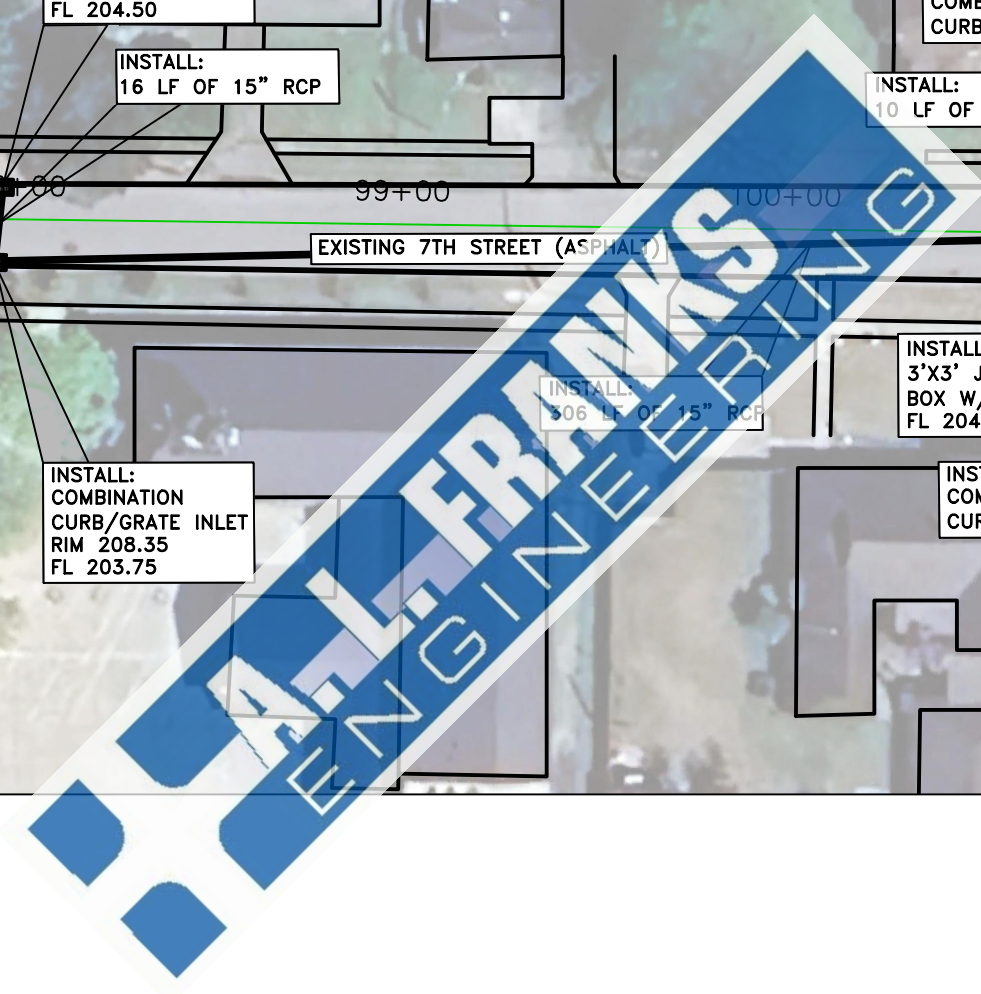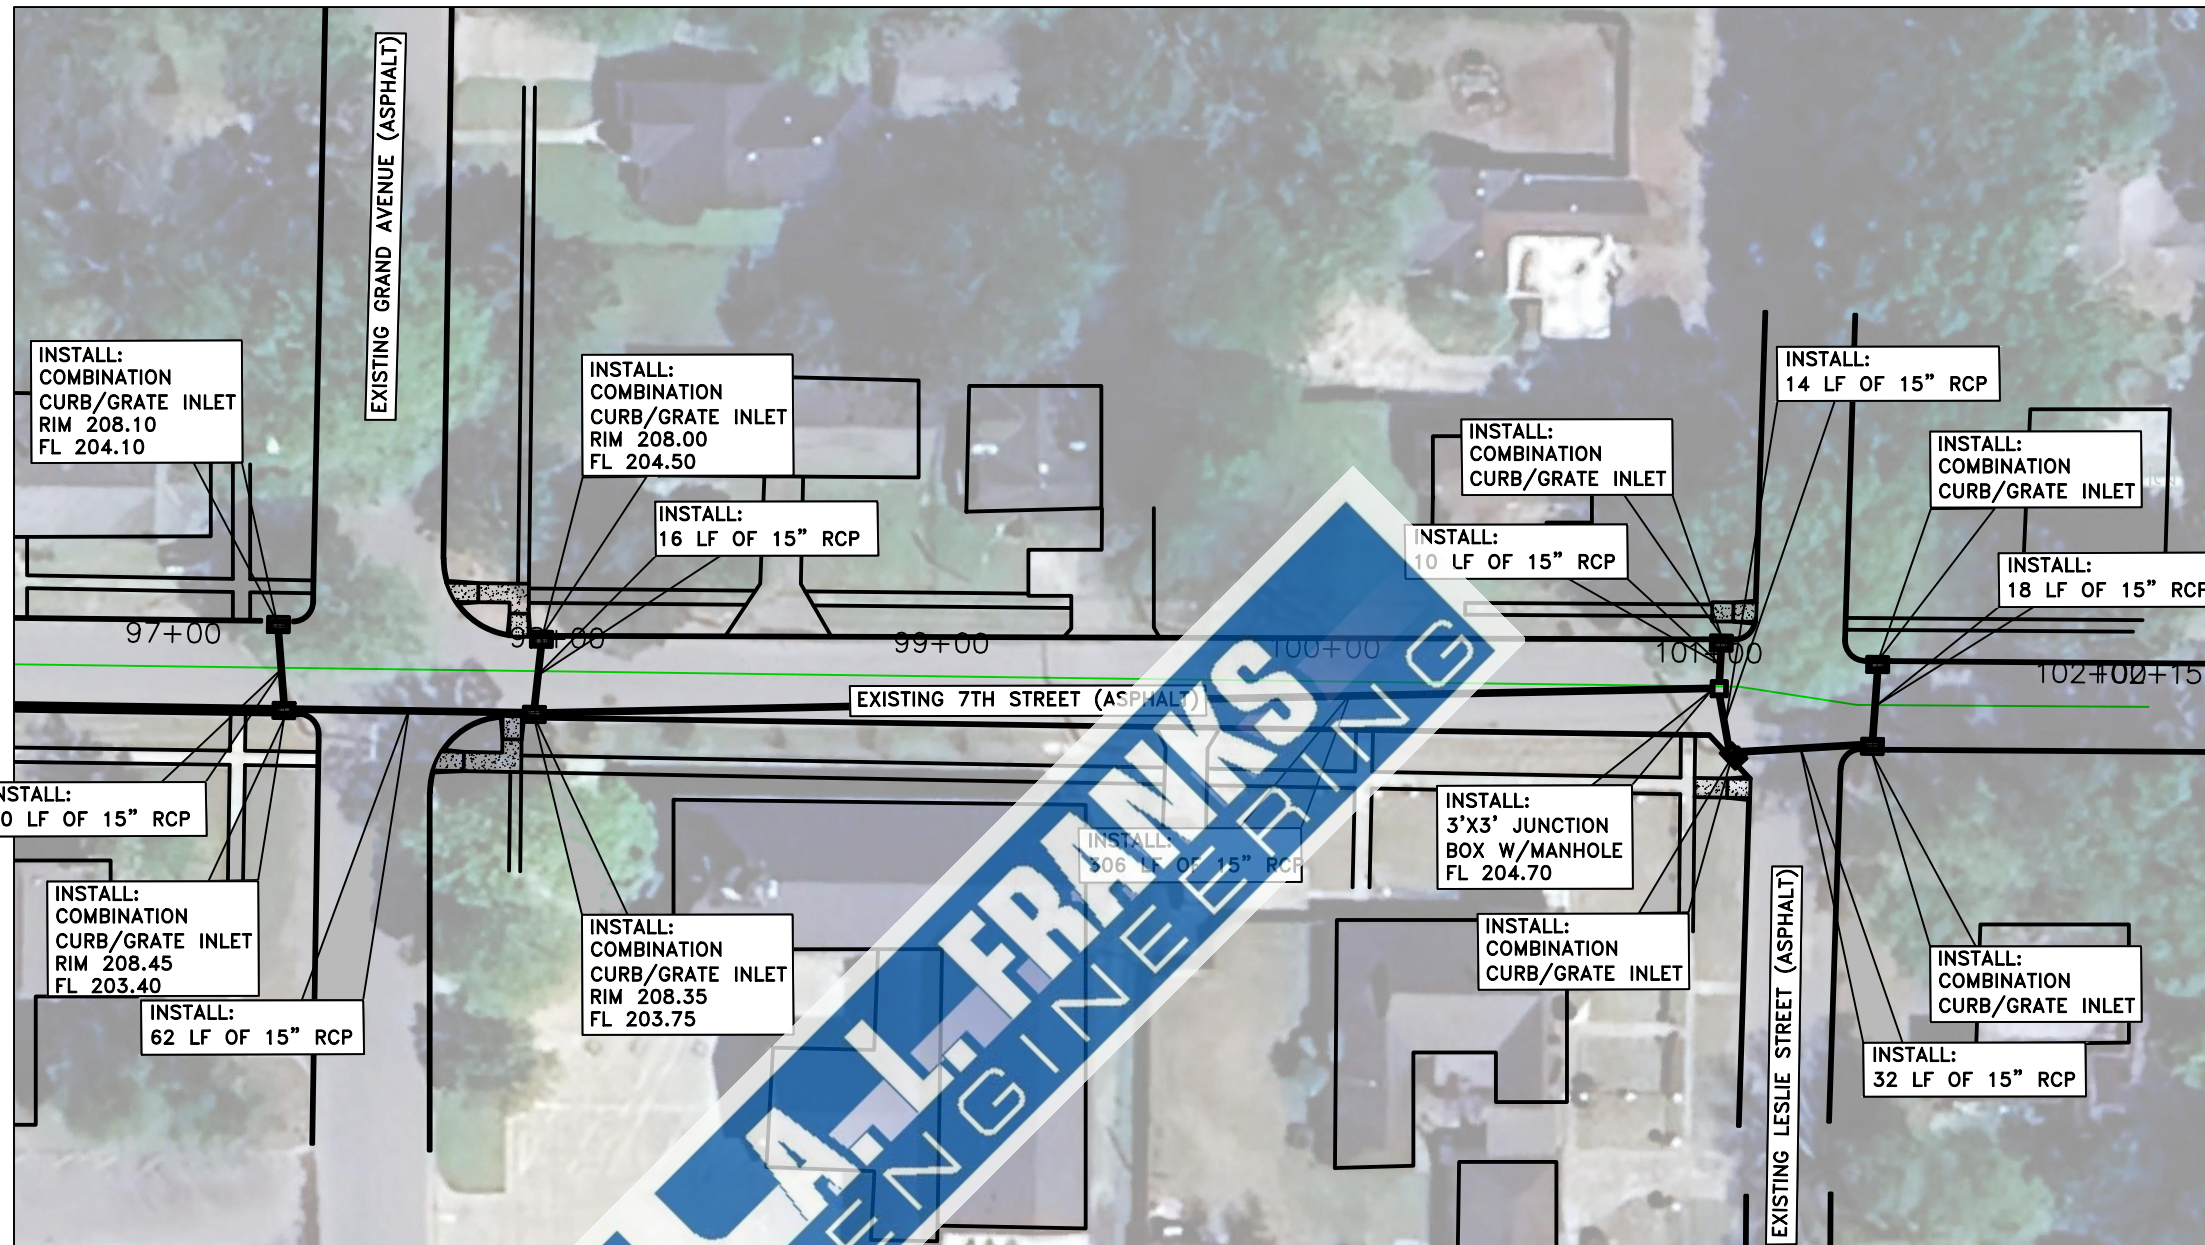

Date	Revision	By
4/18/24	1-Additional elevation data added	CJM





Designed CJM
 Checked KSB
 Drawn CJM
 Approved KSB

118 East Broad Street
 Texarkana, Arkansas 71854
 Phone (870) 216-1906
 Fax (870) 216-1907

CITY OF STUTT GART
 DOWNTOWN EAST DRAINAGE IMPROVEMENTS
 STUTT GART, ARKANSAS 72160

STORM PLAN
 7TH STREET

Job No.: ST-02-23
 Scale: 1"=50'
 Date: 4/2024
 Sheet 54

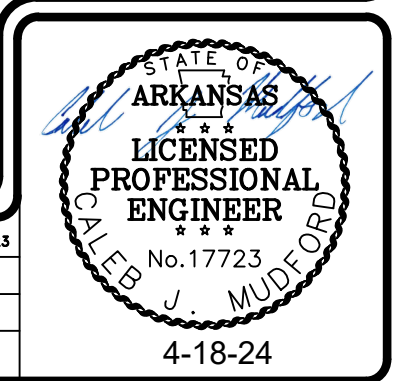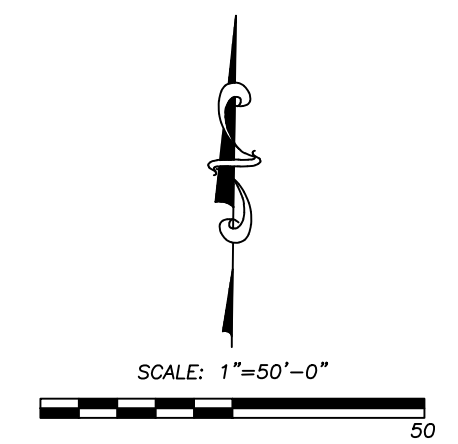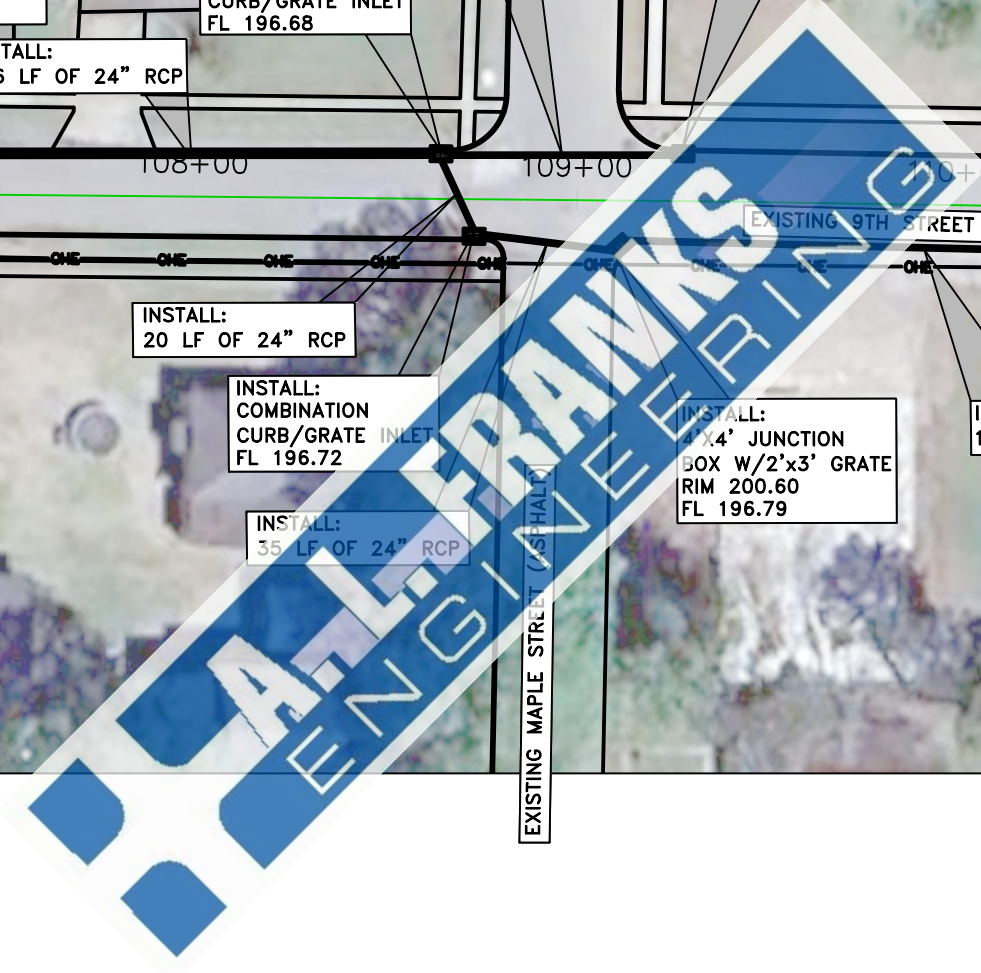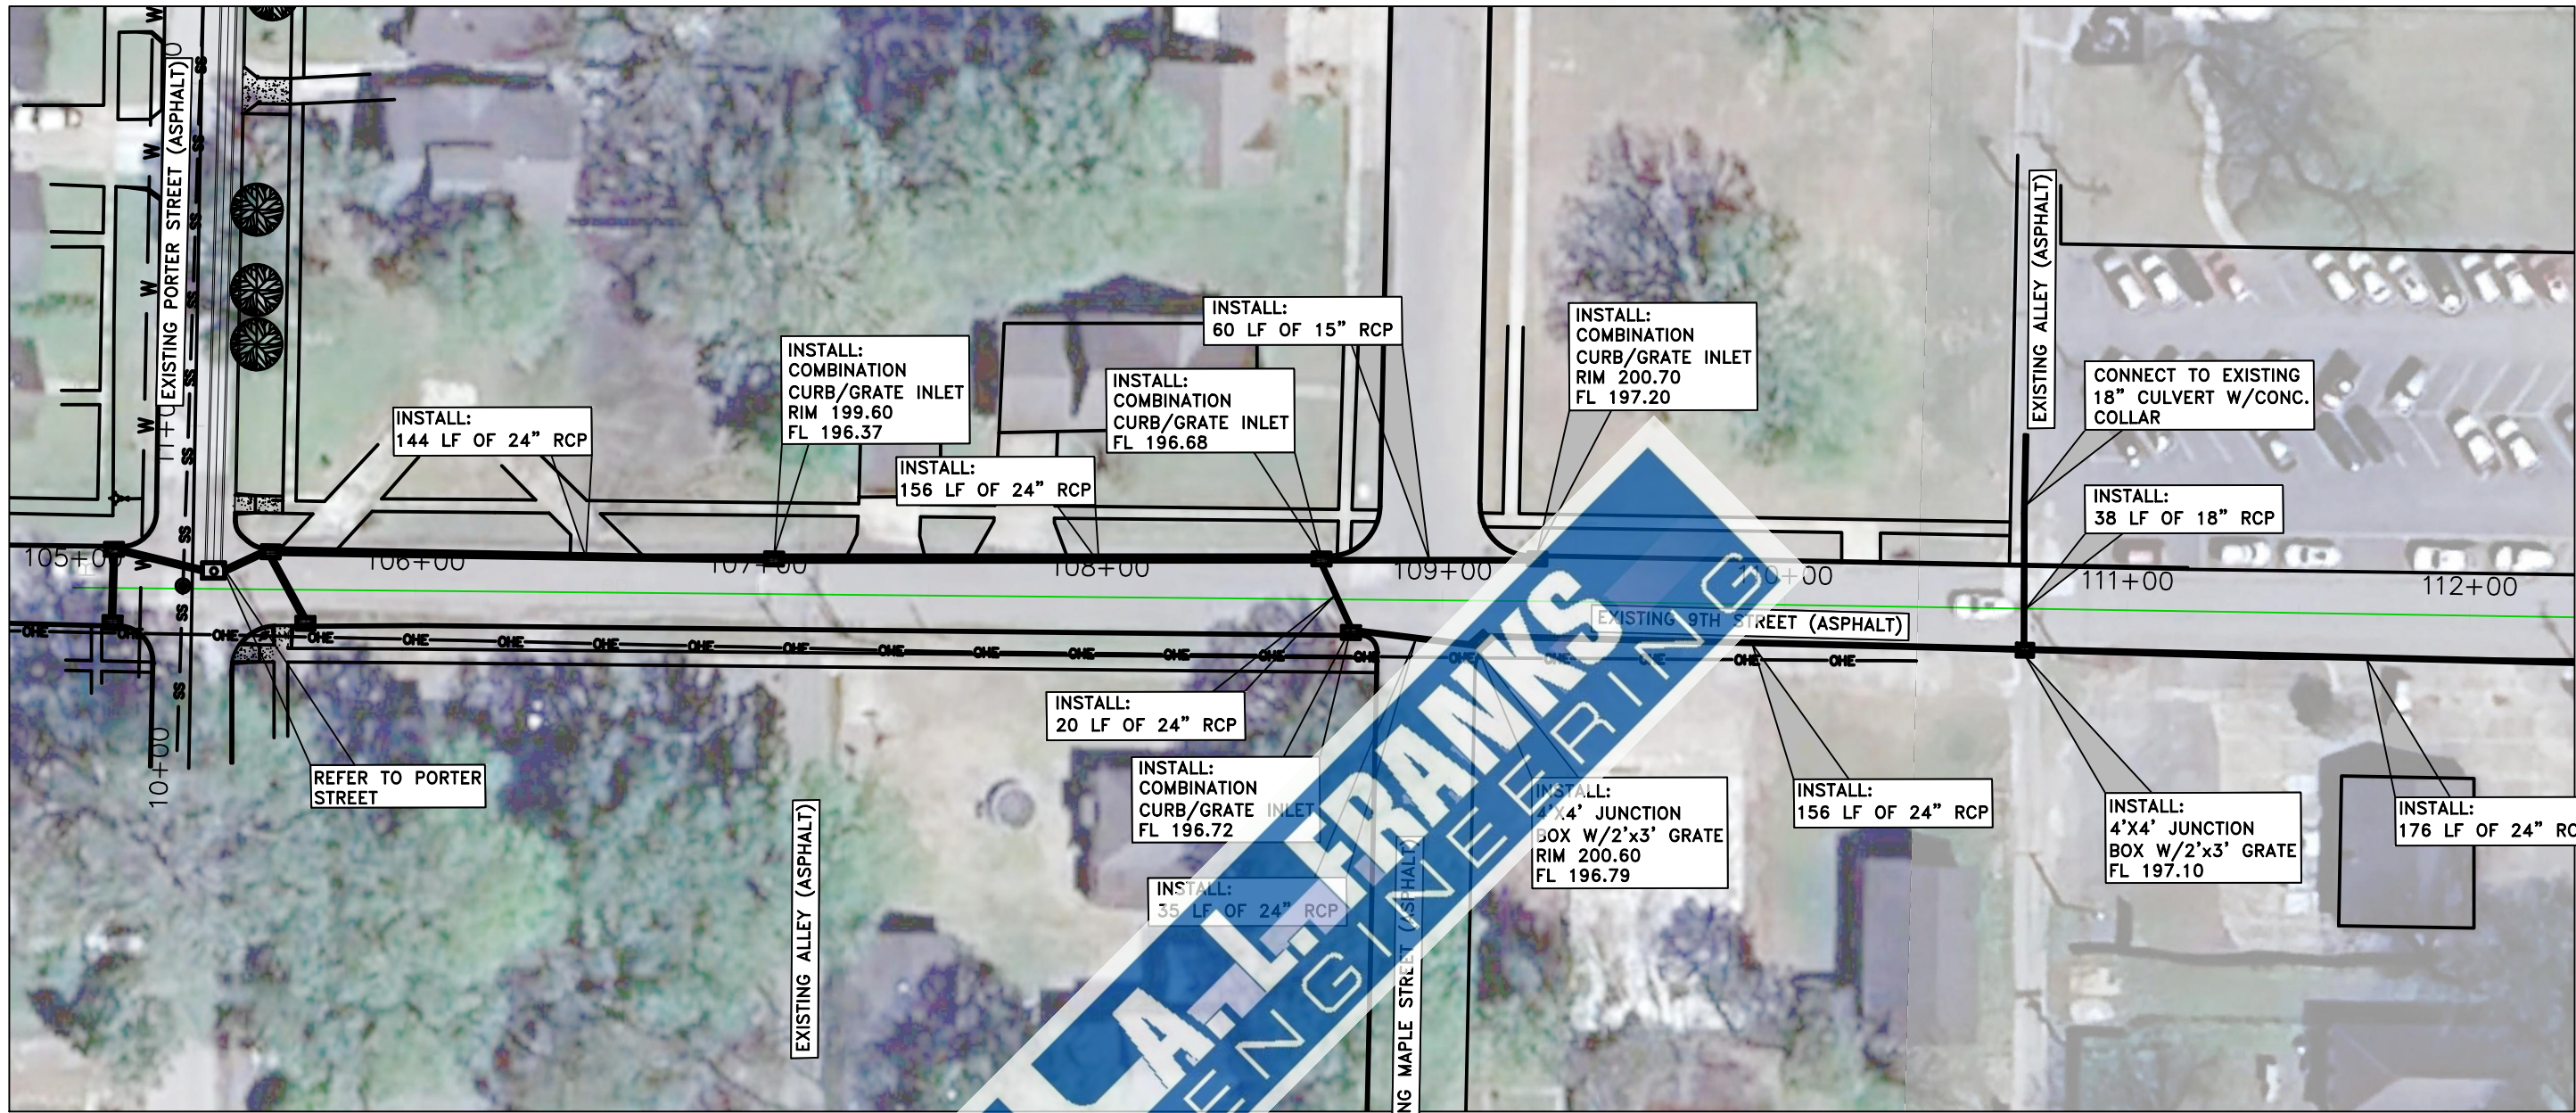

Date	Revision	By
4/18/24	1-Additional elevation data added	CJM

Designed CJM
 Checked KSB
 Drawn CJM
 Approved KSB


 118 East Broad Street
 Texarkana, Arkansas 71854
 Phone (870) 216-1906
 Fax (870) 216-1907



CITY OF STUTT GART
 DOWNTOWN EAST DRAINAGE IMPROVEMENTS
 STUTT GART, ARKANSAS 72160

STORM PLAN
 9TH STREET

Job No.: ST-02-23
 Scale: 1"=50'
 Date: 4/2024
 Sheet 55

4-18-24

C:\Users\mudford\OneDrive\Documents\A.L. Franks Engineering\Projects\Stuttgart\ST-02-23 Downtown East Drainage\Drawings\02.dwg

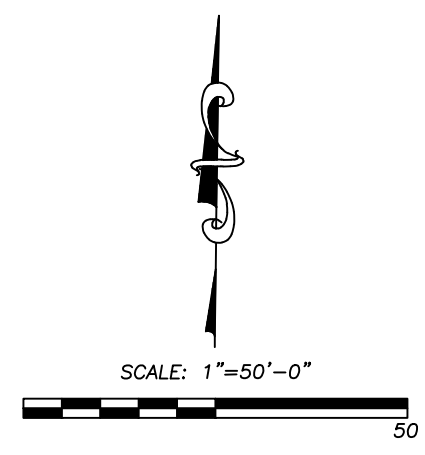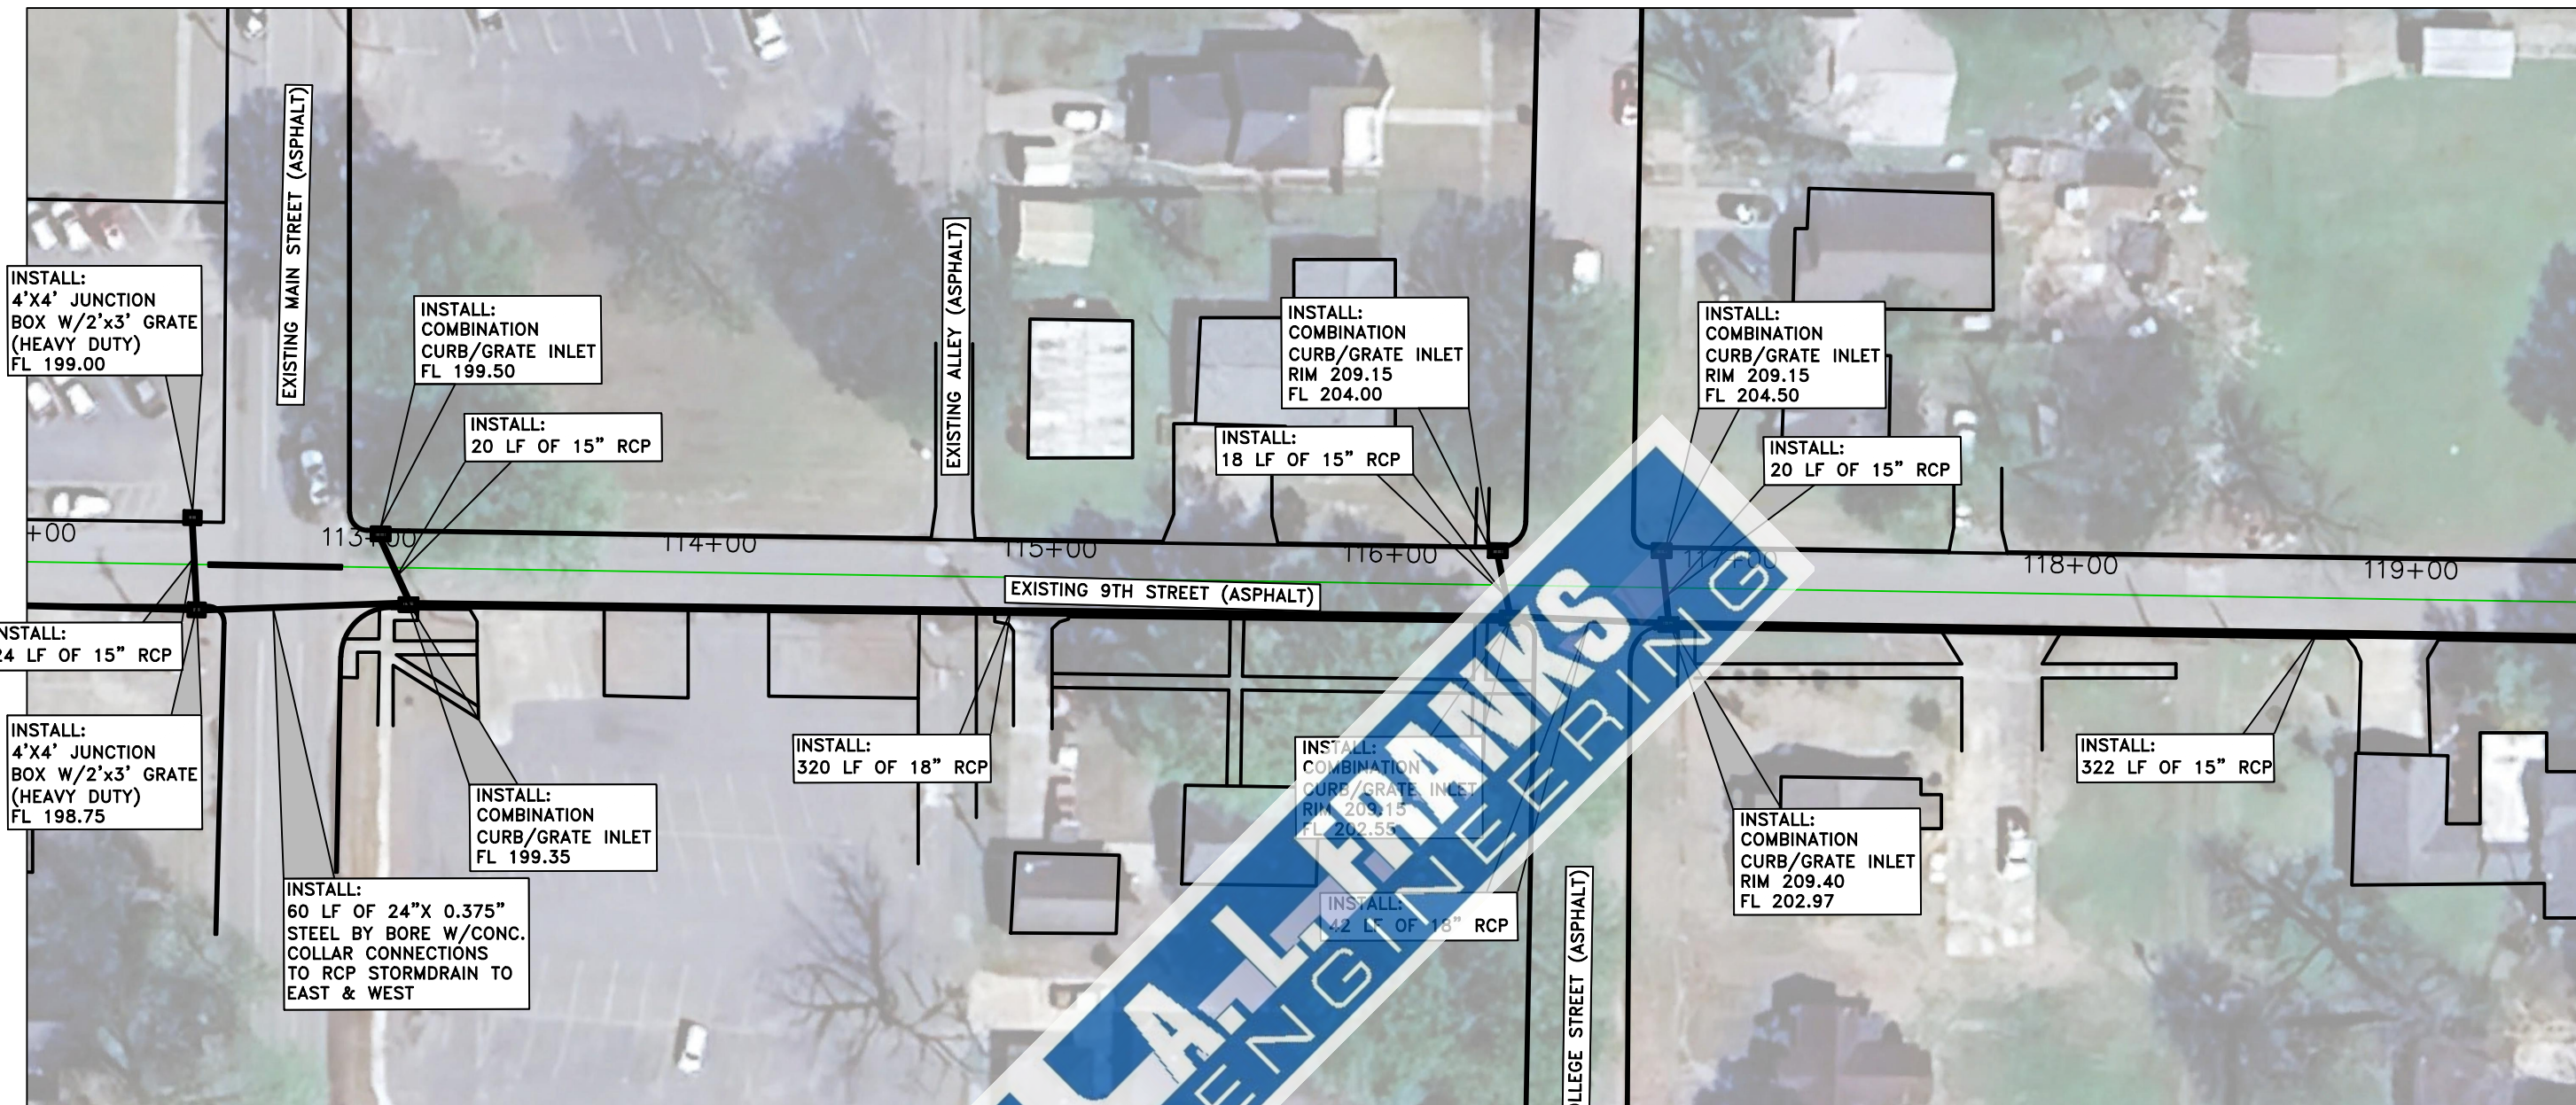

Date	Revision	By
4/18/24	1-Additional elevation data added	CJM

Designed: CJM
 Checked: KSB
 Drawn: CJM
 Approved: KSB


118 East Broad Street
 Texarkana, Arkansas 71854
 Phone (870) 216-1906
 Fax (870) 216-1907

CITY OF STUTT GART
 DOWNTOWN EAST DRAINAGE IMPROVEMENTS
 STUTT GART, ARKANSAS 72160

STORM PLAN
 9TH STREET

Job No.: ST-02-23
 Scale: 1"=50'
 Date: 4/2024
 Sheet 56

STATE OF ARKANSAS
 LICENSED PROFESSIONAL ENGINEER
 No. 17723
 CALEB J. MUDFORD
 4-18-24

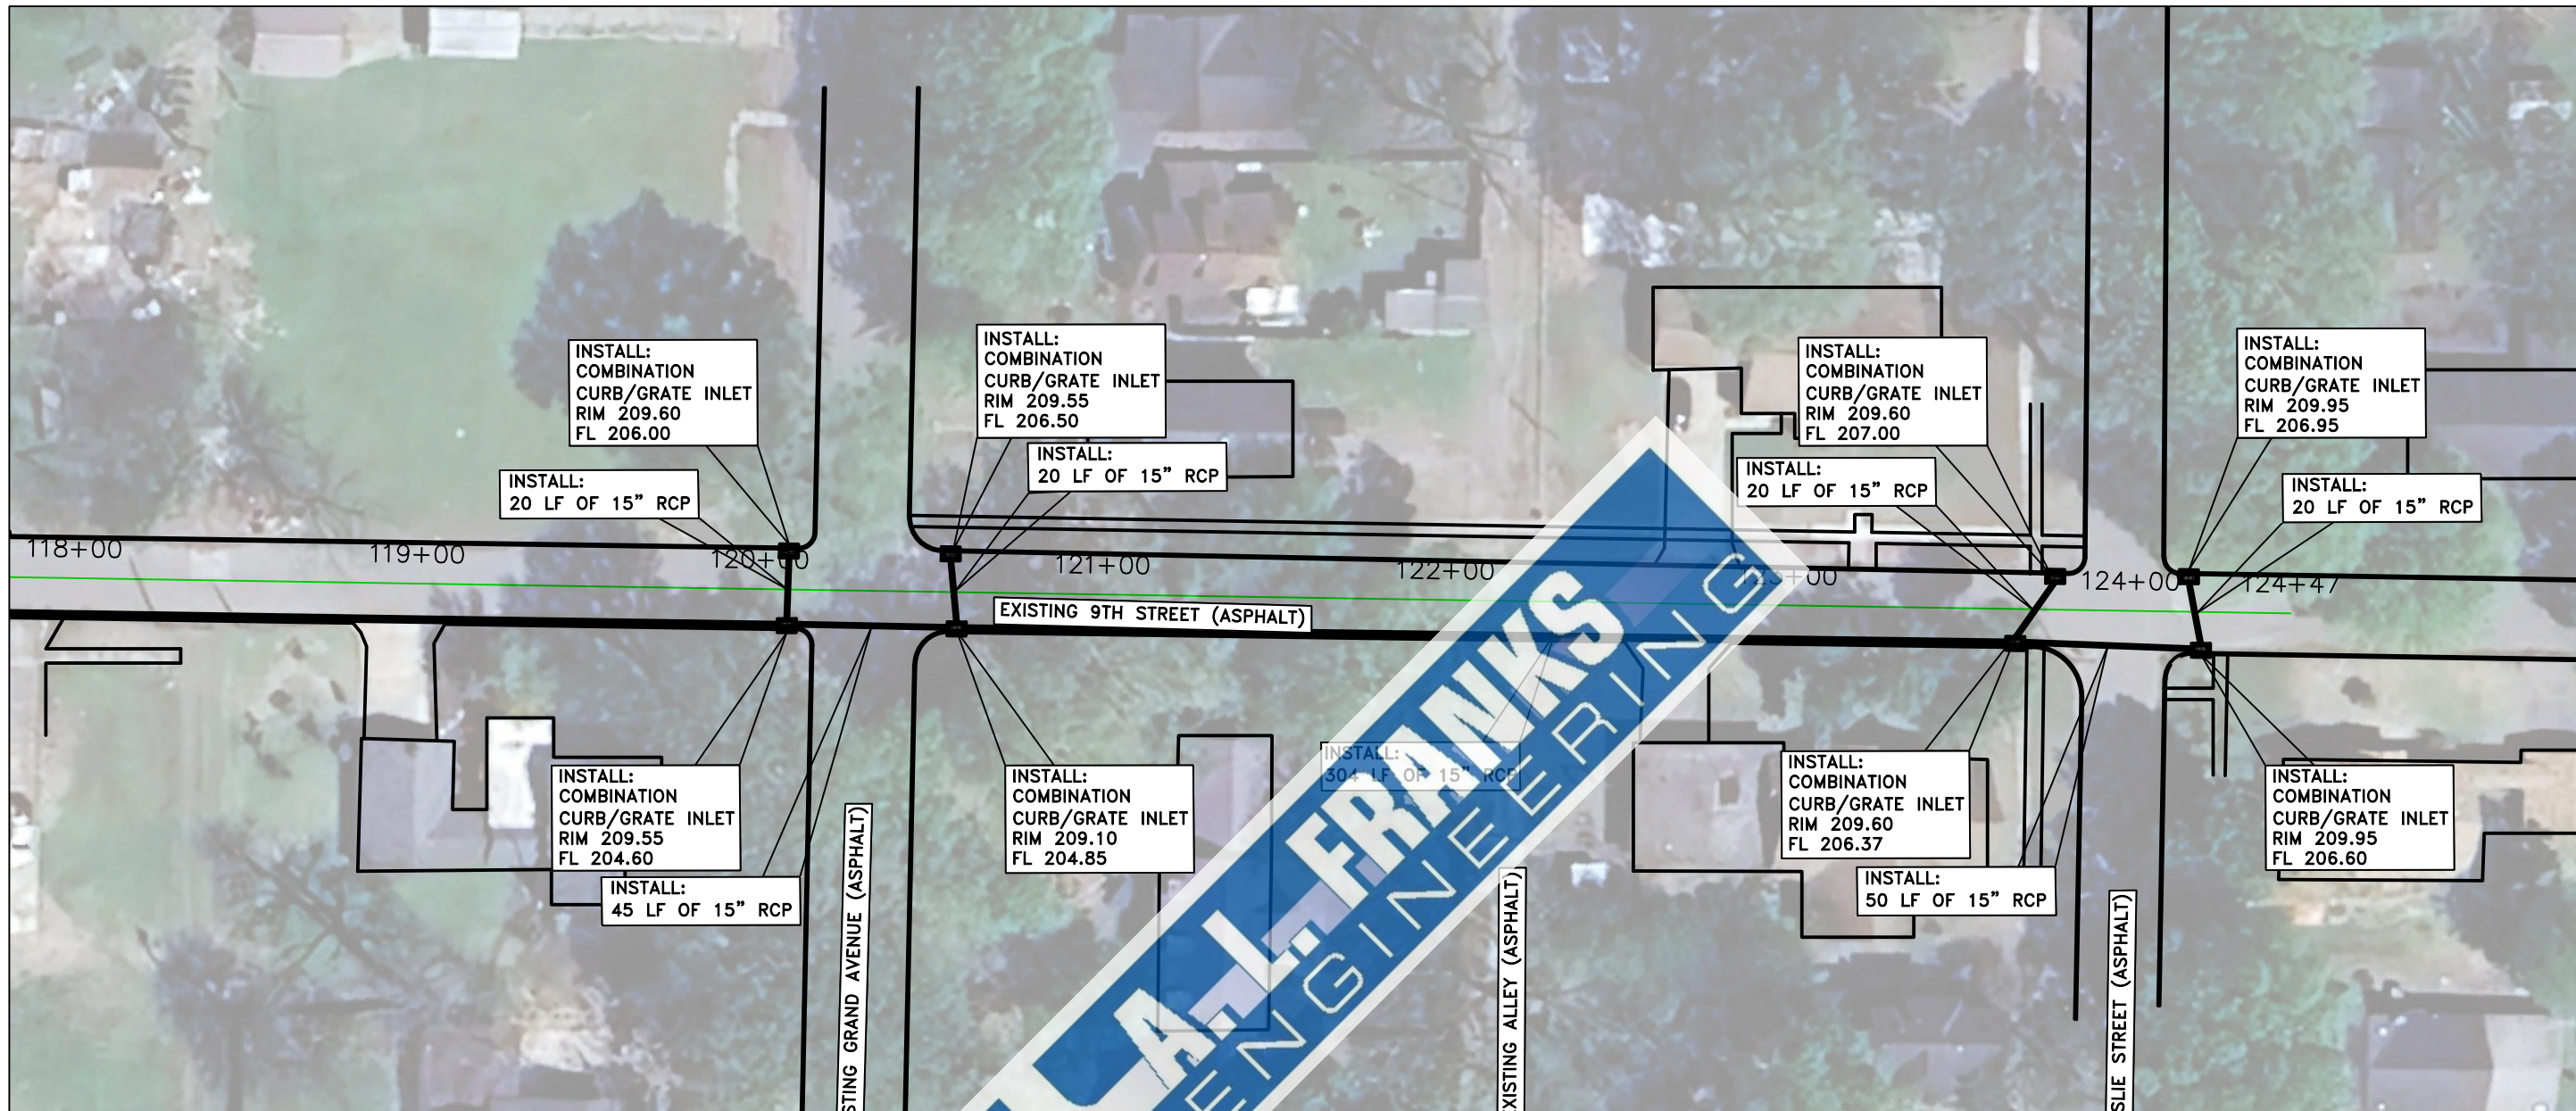

INSTALL:
COMBINATION
CURB/GRATE INLET
RIM 209.60
FL 206.00

INSTALL:
20 LF OF 15" RCP

INSTALL:
COMBINATION
CURB/GRATE INLET
RIM 209.55
FL 206.50

INSTALL:
20 LF OF 15" RCP

INSTALL:
COMBINATION
CURB/GRATE INLET
RIM 209.60
FL 207.00

INSTALL:
20 LF OF 15" RCP

INSTALL:
COMBINATION
CURB/GRATE INLET
RIM 209.95
FL 206.95

INSTALL:
20 LF OF 15" RCP

INSTALL:
COMBINATION
CURB/GRATE INLET
RIM 209.55
FL 204.60

INSTALL:
45 LF OF 15" RCP

INSTALL:
COMBINATION
CURB/GRATE INLET
RIM 209.10
FL 204.85

INSTALL:
30 LF OF 15" RCP

INSTALL:
COMBINATION
CURB/GRATE INLET
RIM 209.60
FL 206.37

INSTALL:
50 LF OF 15" RCP

INSTALL:
COMBINATION
CURB/GRATE INLET
RIM 209.95
FL 206.60


EXISTING GRAND AVENUE (ASPHALT)

EXISTING ALLEY (ASPHALT)

EXISTING LESLIE STREET (ASPHALT)

EXISTING 9TH STREET (ASPHALT)

118+00 119+00 120+00 121+00 122+00 123+00 124+00 124+47

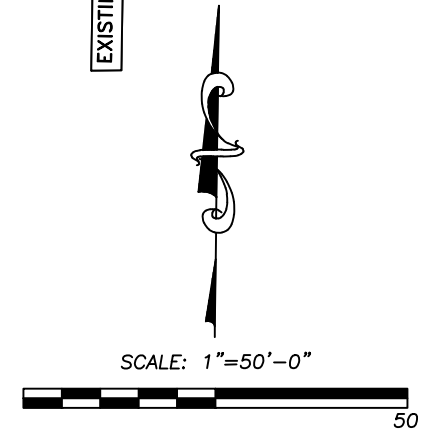

Date	Revision	By
4/18/24	1-Additional elevation data added	CJM

Designed CJM
 Checked KSB
 Drawn CJM
 Approved KSB

118 East Broad Street
 Texarkana, Arkansas 71854
 Phone (870) 216-1906
 Fax (870) 216-1907

CITY OF STUTT GART
 DOWNTOWN EAST DRAINAGE IMPROVEMENTS
 STUTT GART, ARKANSAS 72160

STORM PLAN
 9TH STREET

Job No.: ST-02-23
 Scale: 1"=50'
 Date: 4/2024
 Sheet 57

4-18-24

C:\Users\cmudford\OneDrive\Documents\Projects\Stuttgart\ST-02-23\Drawings\East Drainage\Design\02.dwg