

ADDENDUM NO. 1

TO: ALL PLAN HOLDERS

RE: Courthouse Annex Sidewalks – Little River County, Arkansas

ADDENDUM DATE: March 29, 2022

The Plans, Specifications and Contract Documents for the above referenced project are hereby modified as follows:


1. **Bid Location: The original bid location has been moved.** Bids will be open and read aloud at County Judge, Mike Cranford's Office, 351 North Second Street, Suite 4, Ashdown, AR 71822.
2. **Plans:** Add Detail Sheet 4A (Attached) to Plans


ADDENDUM NO.1 ISSUED BY:

A.L. FRANKS ENGINEERING



Robin Rice, P.E.
Project Manager


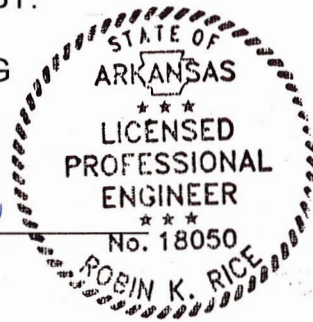


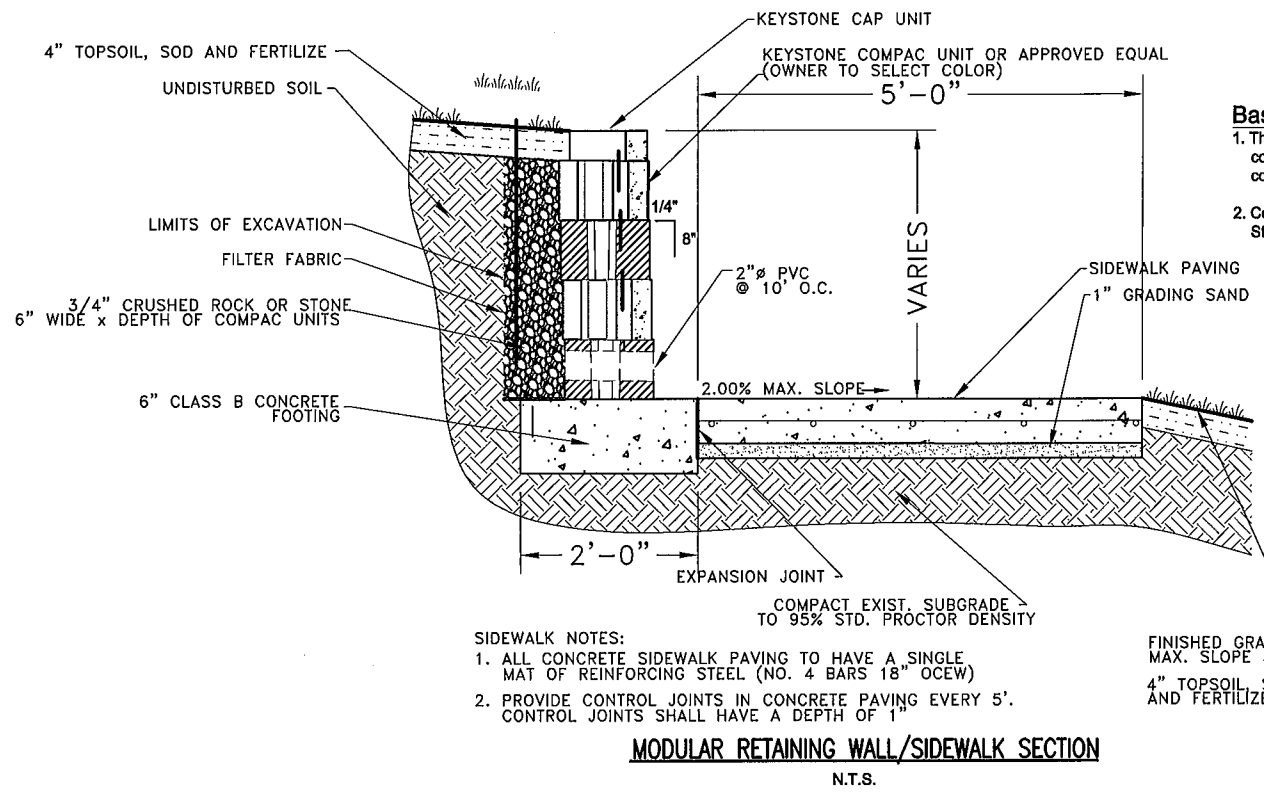

Base Leveling Pad Notes:


1. The leveling pad is to be constructed of Class B unreinforced concrete
2. Compact Existing Subgrade to 95% Standard Proctor Density

Compac Unit		Cap Unit	
Width:	18"	Width:	18"
Depth:	12"	Depth:	10 1/2"
Height:	8"	Height:	4"
Weight:	85 lbs	Weight:	45 lbs

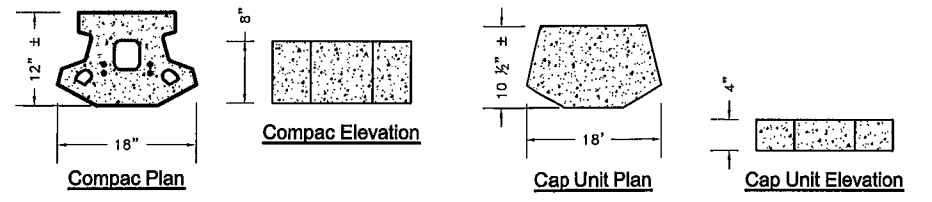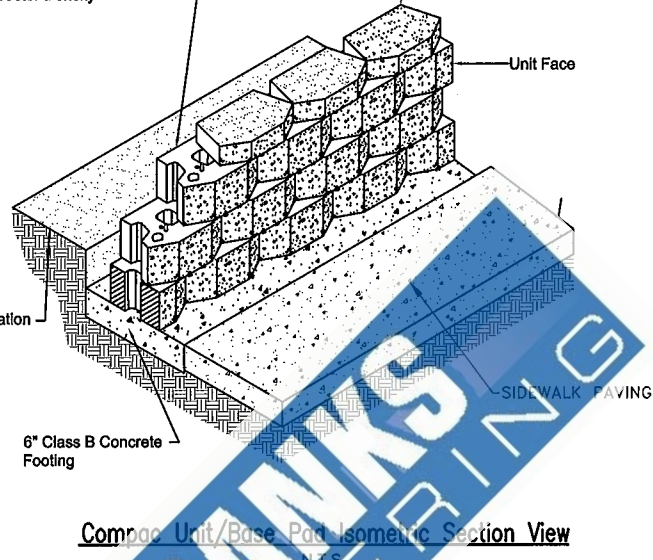


Compac Unit
Scale: As Shown

3-Plane Split Cap Unit Option
Scale: As Shown

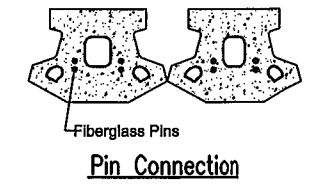

- SIDEWALK NOTES:**
1. ALL CONCRETE SIDEWALK PAVING TO HAVE A SINGLE MAT OF REINFORCING STEEL (NO. 4 BARS 18" OCEW)
 2. PROVIDE CONTROL JOINTS IN CONCRETE PAVING EVERY 5'. CONTROL JOINTS SHALL HAVE A DEPTH OF 1"

FINISHED GRADE
MAX. SLOPE 3:1
4" TOPSOIL, SOD,
AND FERTILIZE

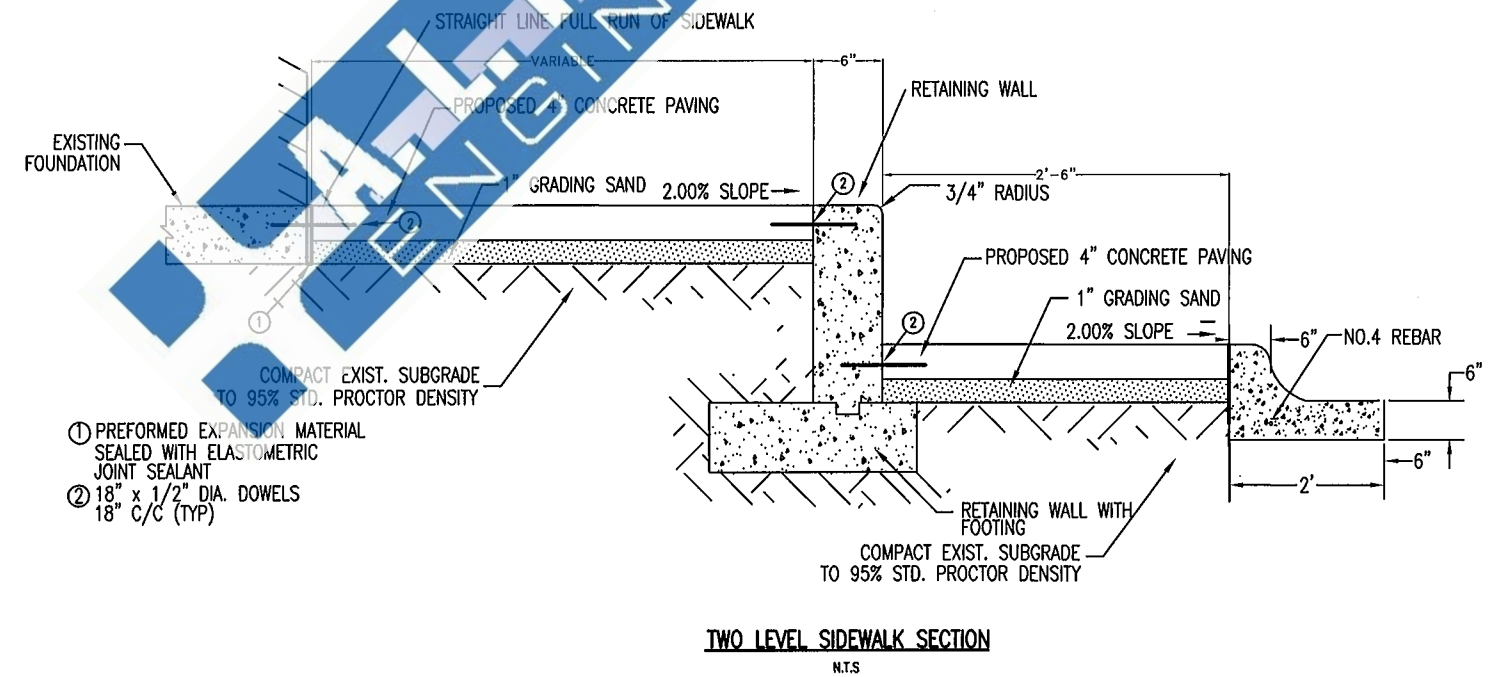

- ① PREFORMED EXPANSION MATERIAL SEALED WITH ELASTOMETRIC JOINT SEALANT
- ② 18" x 1/2" DIA. DOWELS 18" C/C (TYP)

Date	Revision	By

Designed	RKR
Checked	ALF
Drawn	RKR
Approved	ALF

A. L. FRANKS ENGINEERING

118 East Broad Street
Texarkana, Arkansas 71854
Phone (870) 216-1906
Fax (870) 216-1907



LITTLE RIVER COUNTY, ARKANSAS
COURTHOUSE ANNEX SIDEWALKS
ARDOT JOB 070566



Job No.: LR-01-21
Scale: 1"=20'
Date: JUNE 2021
Sheet 4A OF 9