

ADDENDUM NO. 1

TO: ALL PLAN HOLDERS

RE: SSES RFP – City of Linden, Texas

ADDENDUM DATE: May 26, 2022

The Plans, Specifications and Contract Documents for the above referenced project are hereby modified as follows:


1. **Collection System Map: See map of the existing sewer collection system, attached. Locations are approximate.**
2. **Clarification: Any manholes found to be buried will be uncovered by the City (Owner).**

ADDENDUM NO.1 ISSUED BY:


A.L. FRANKS ENGINEERING


Kiron S. Browning, P.E.
Project Manager



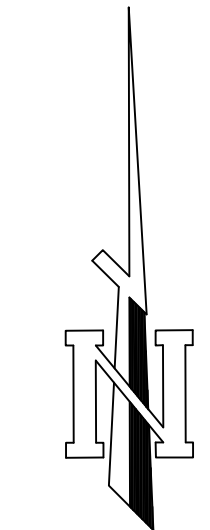

SCALE: 1" = 600'

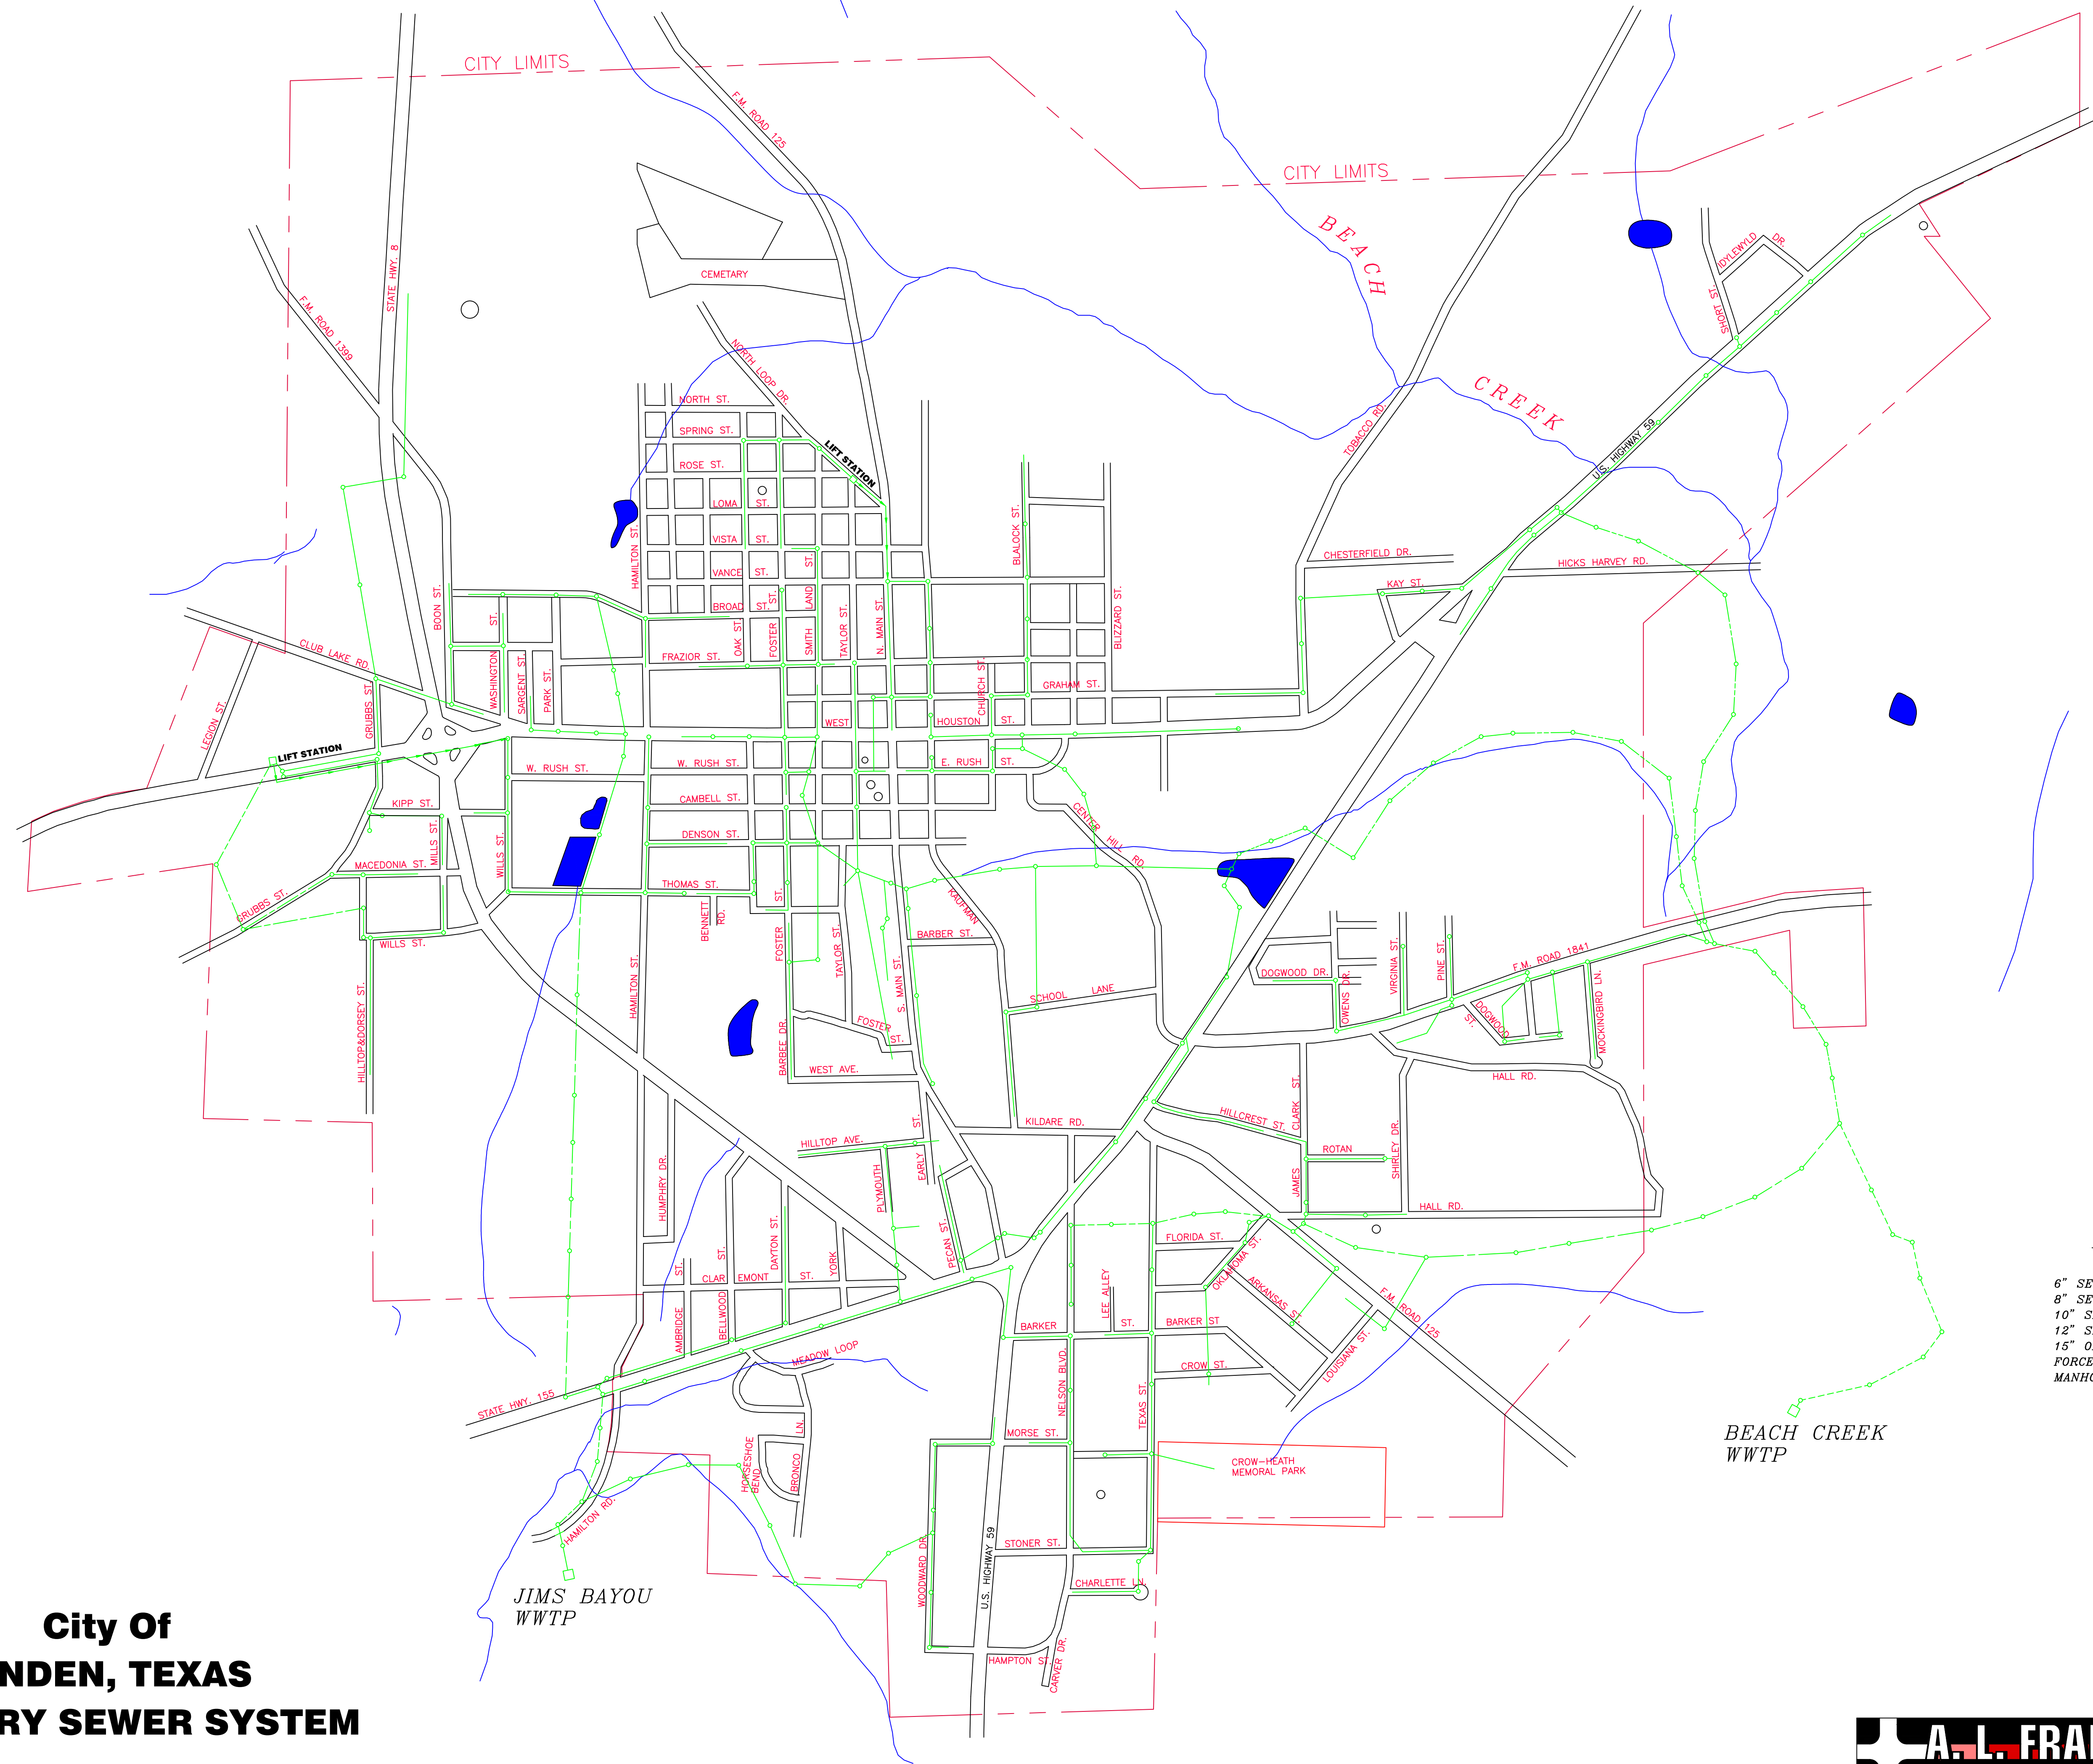

SEWER LEGEND

- 6" SEWER LINE
- 8" SEWER LINE
- 10" SEWER LINE
- 12" SEWER LINE
- 15" OR LARGER
- FORCE MAIN
- MANHOLE

**City Of
LINDEN, TEXAS
SANITARY SEWER SYSTEM**



118 East Broad Street
 Texarkana, Arkansas 71854
 Phone (870) 216-1906
 Fax (870) 216-1907